





LEFT ELEVATION 3/16"=1'0"

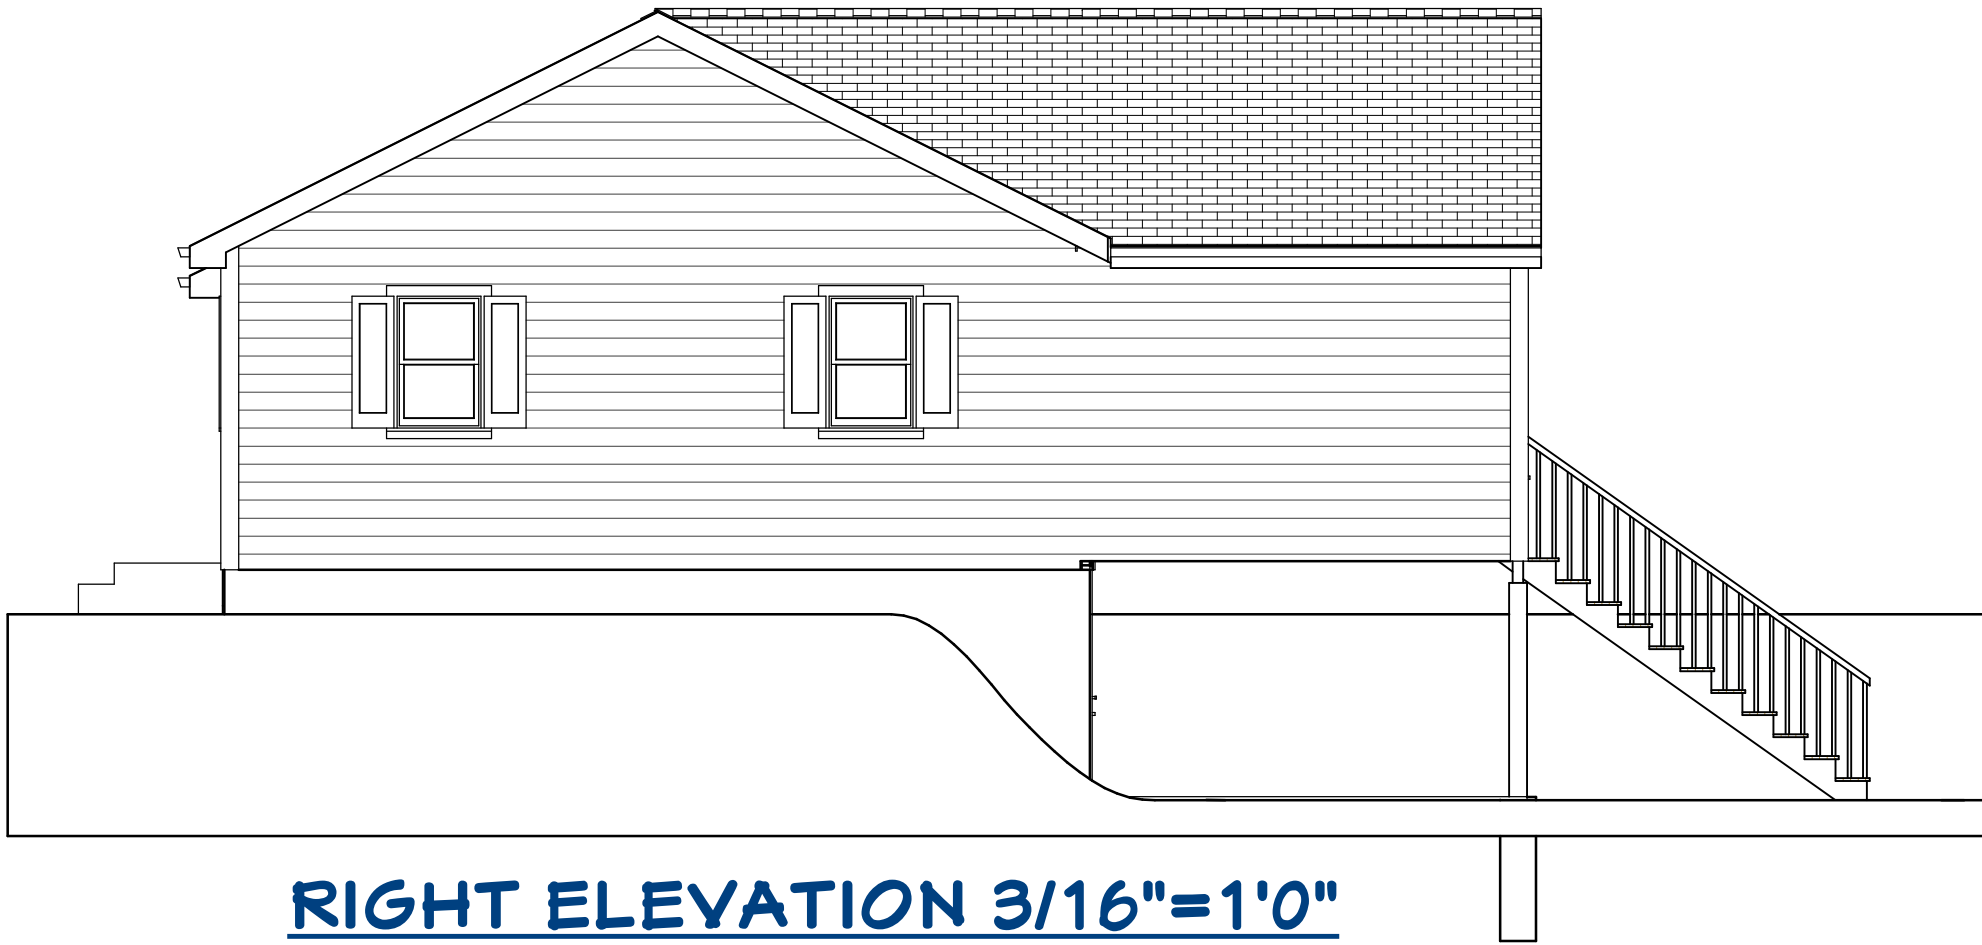

RIGHT ELEVATION 3/16"=1'0"

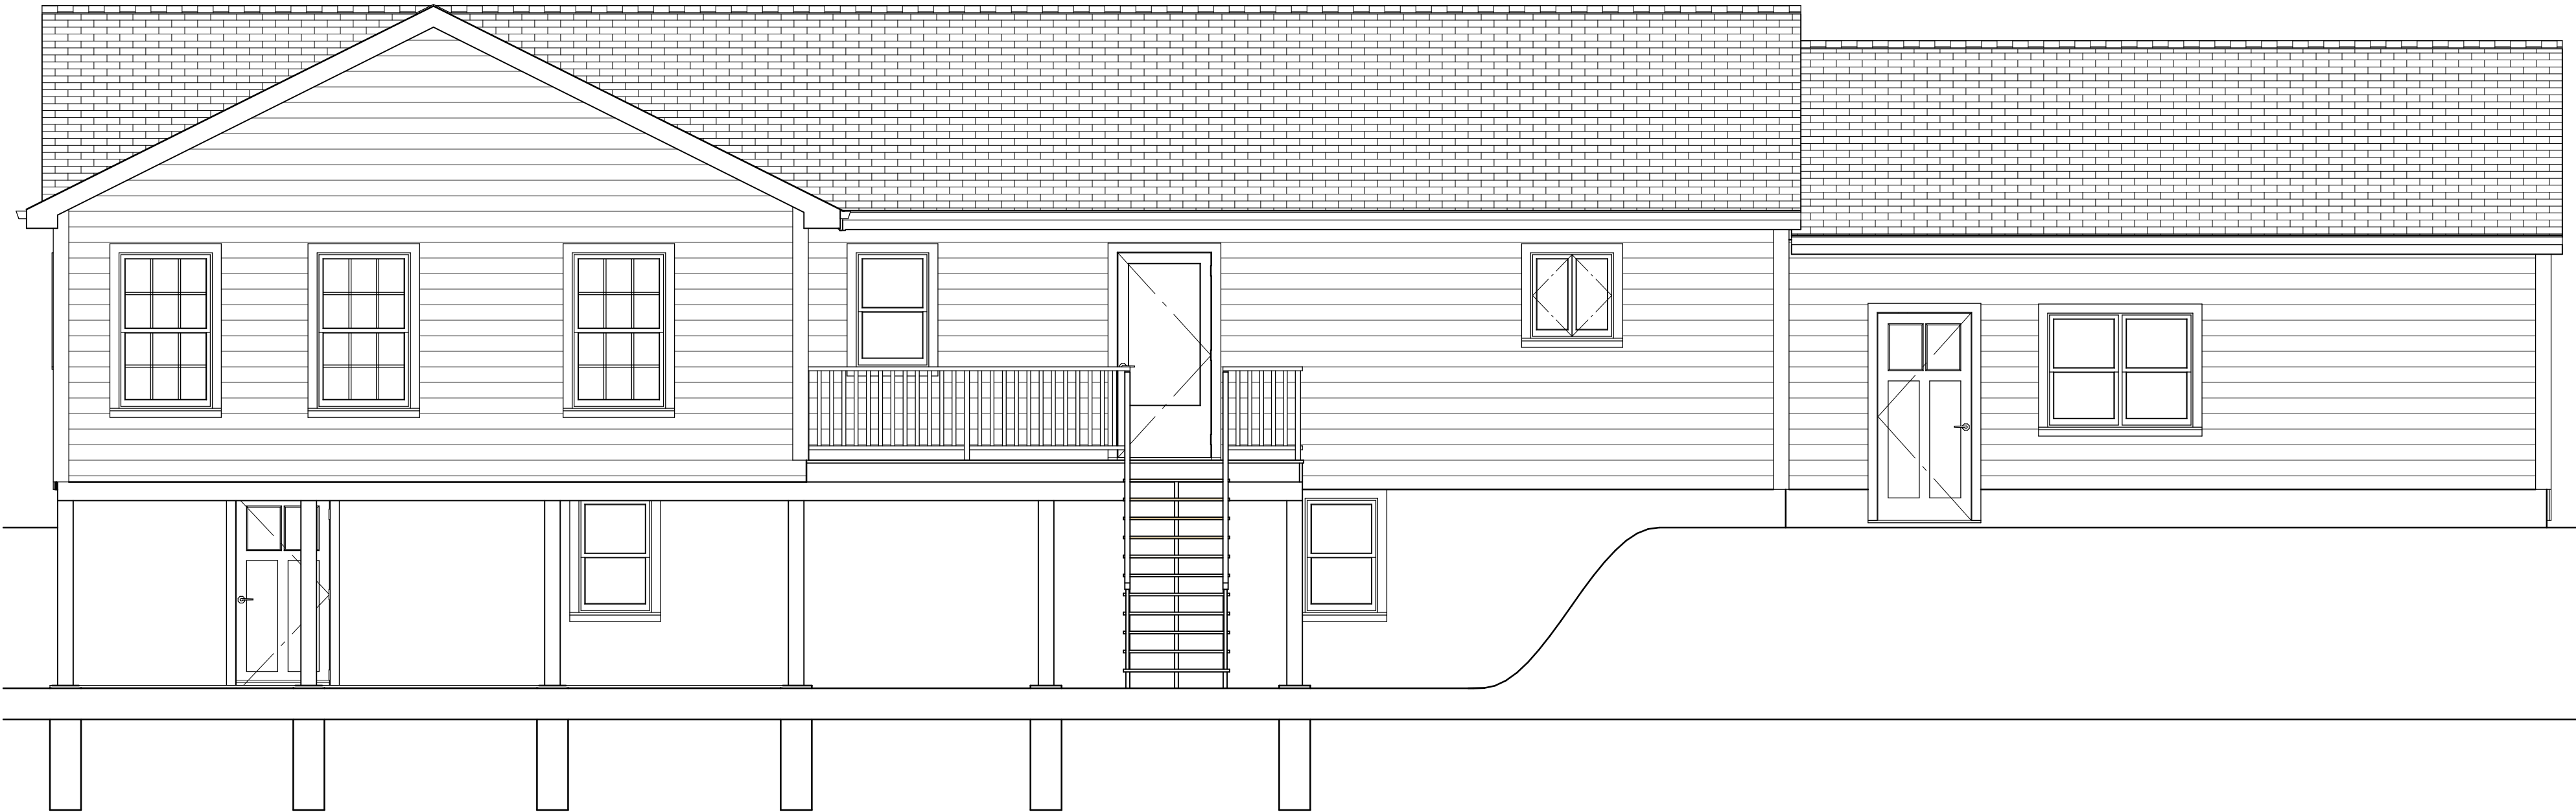

FRONT ELEVATION 1/4"=1'0"

To the best of my knowledge these plans are drawn to comply with owner's and/ or builder's specifications and any changes made on them after prints are made will be done at the owner's and / or builder's expense and responsibility. The contractor shall verify all dimensions and enclosed drawing.

GAJ DRAFTING LLC is not liable for errors once construction has begun. While every effort has been made in the preparation of this plan to avoid mistakes, the maker can not guarantee against human error. The contractor of the job must check all dimensions and other details prior to construction and be solely responsible thereafter.

DRAWING PREPARED
FOR

ELEVATIONS

DRAWINGS PROVIDED BY
GAJ DRAFTING LLC
500 AMHERST RD. BELCHERTOWN, MA 01007
BUILDING CODES REFERENCED:
TENTH EDITION CMR180
2021 INTERNATIONAL RESIDENTIAL CODE

DATE:


7/10/25

SCALE:

1/4"=1'0"

SHEET:

P-1

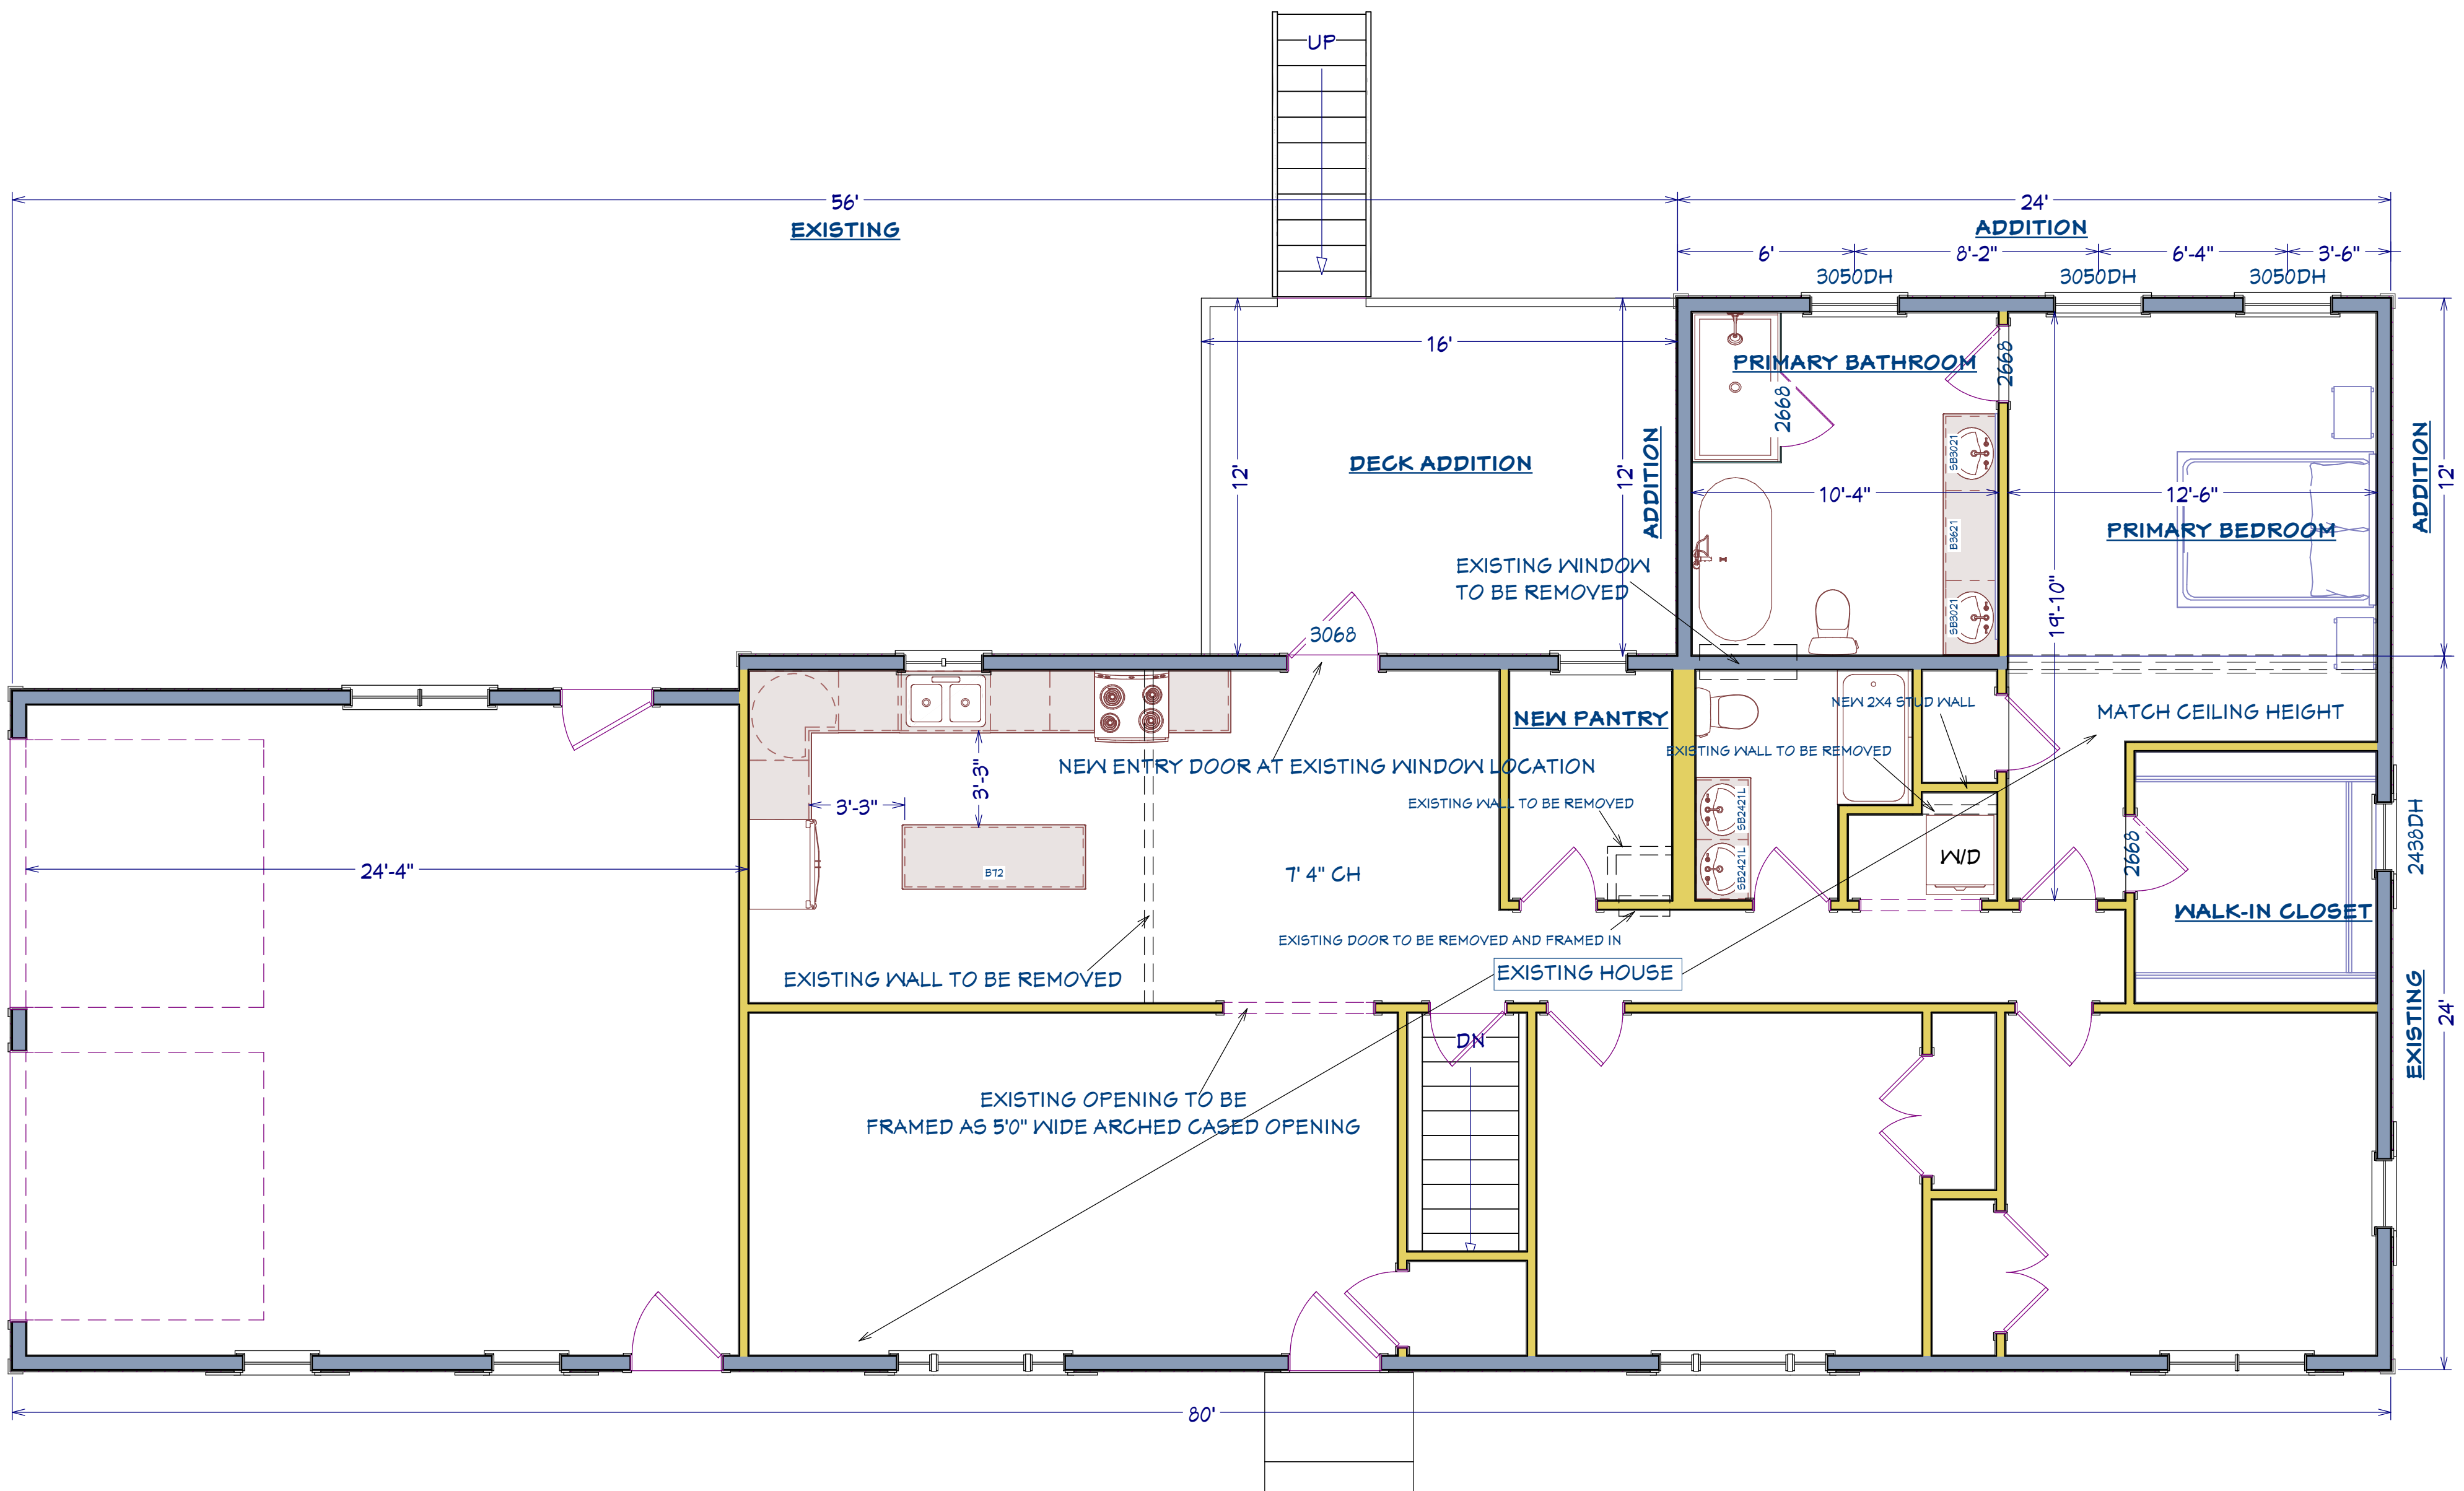

DRAWING PREPARED
FOR

FLOOR PLAN

DRAWINGS PROVIDED BY
GAJ DRAFTING LLC
500 AMHERST RD. BELCHERTOWN, MA 01007
BUILDING CODES REFERENCED:
TENTH EDITION CMR180
2021 INTERNATIONAL RESIDENTIAL CODE

DATE:


7/10/25

SCALE:

1/4"=1'0"

SHEET:

P-2

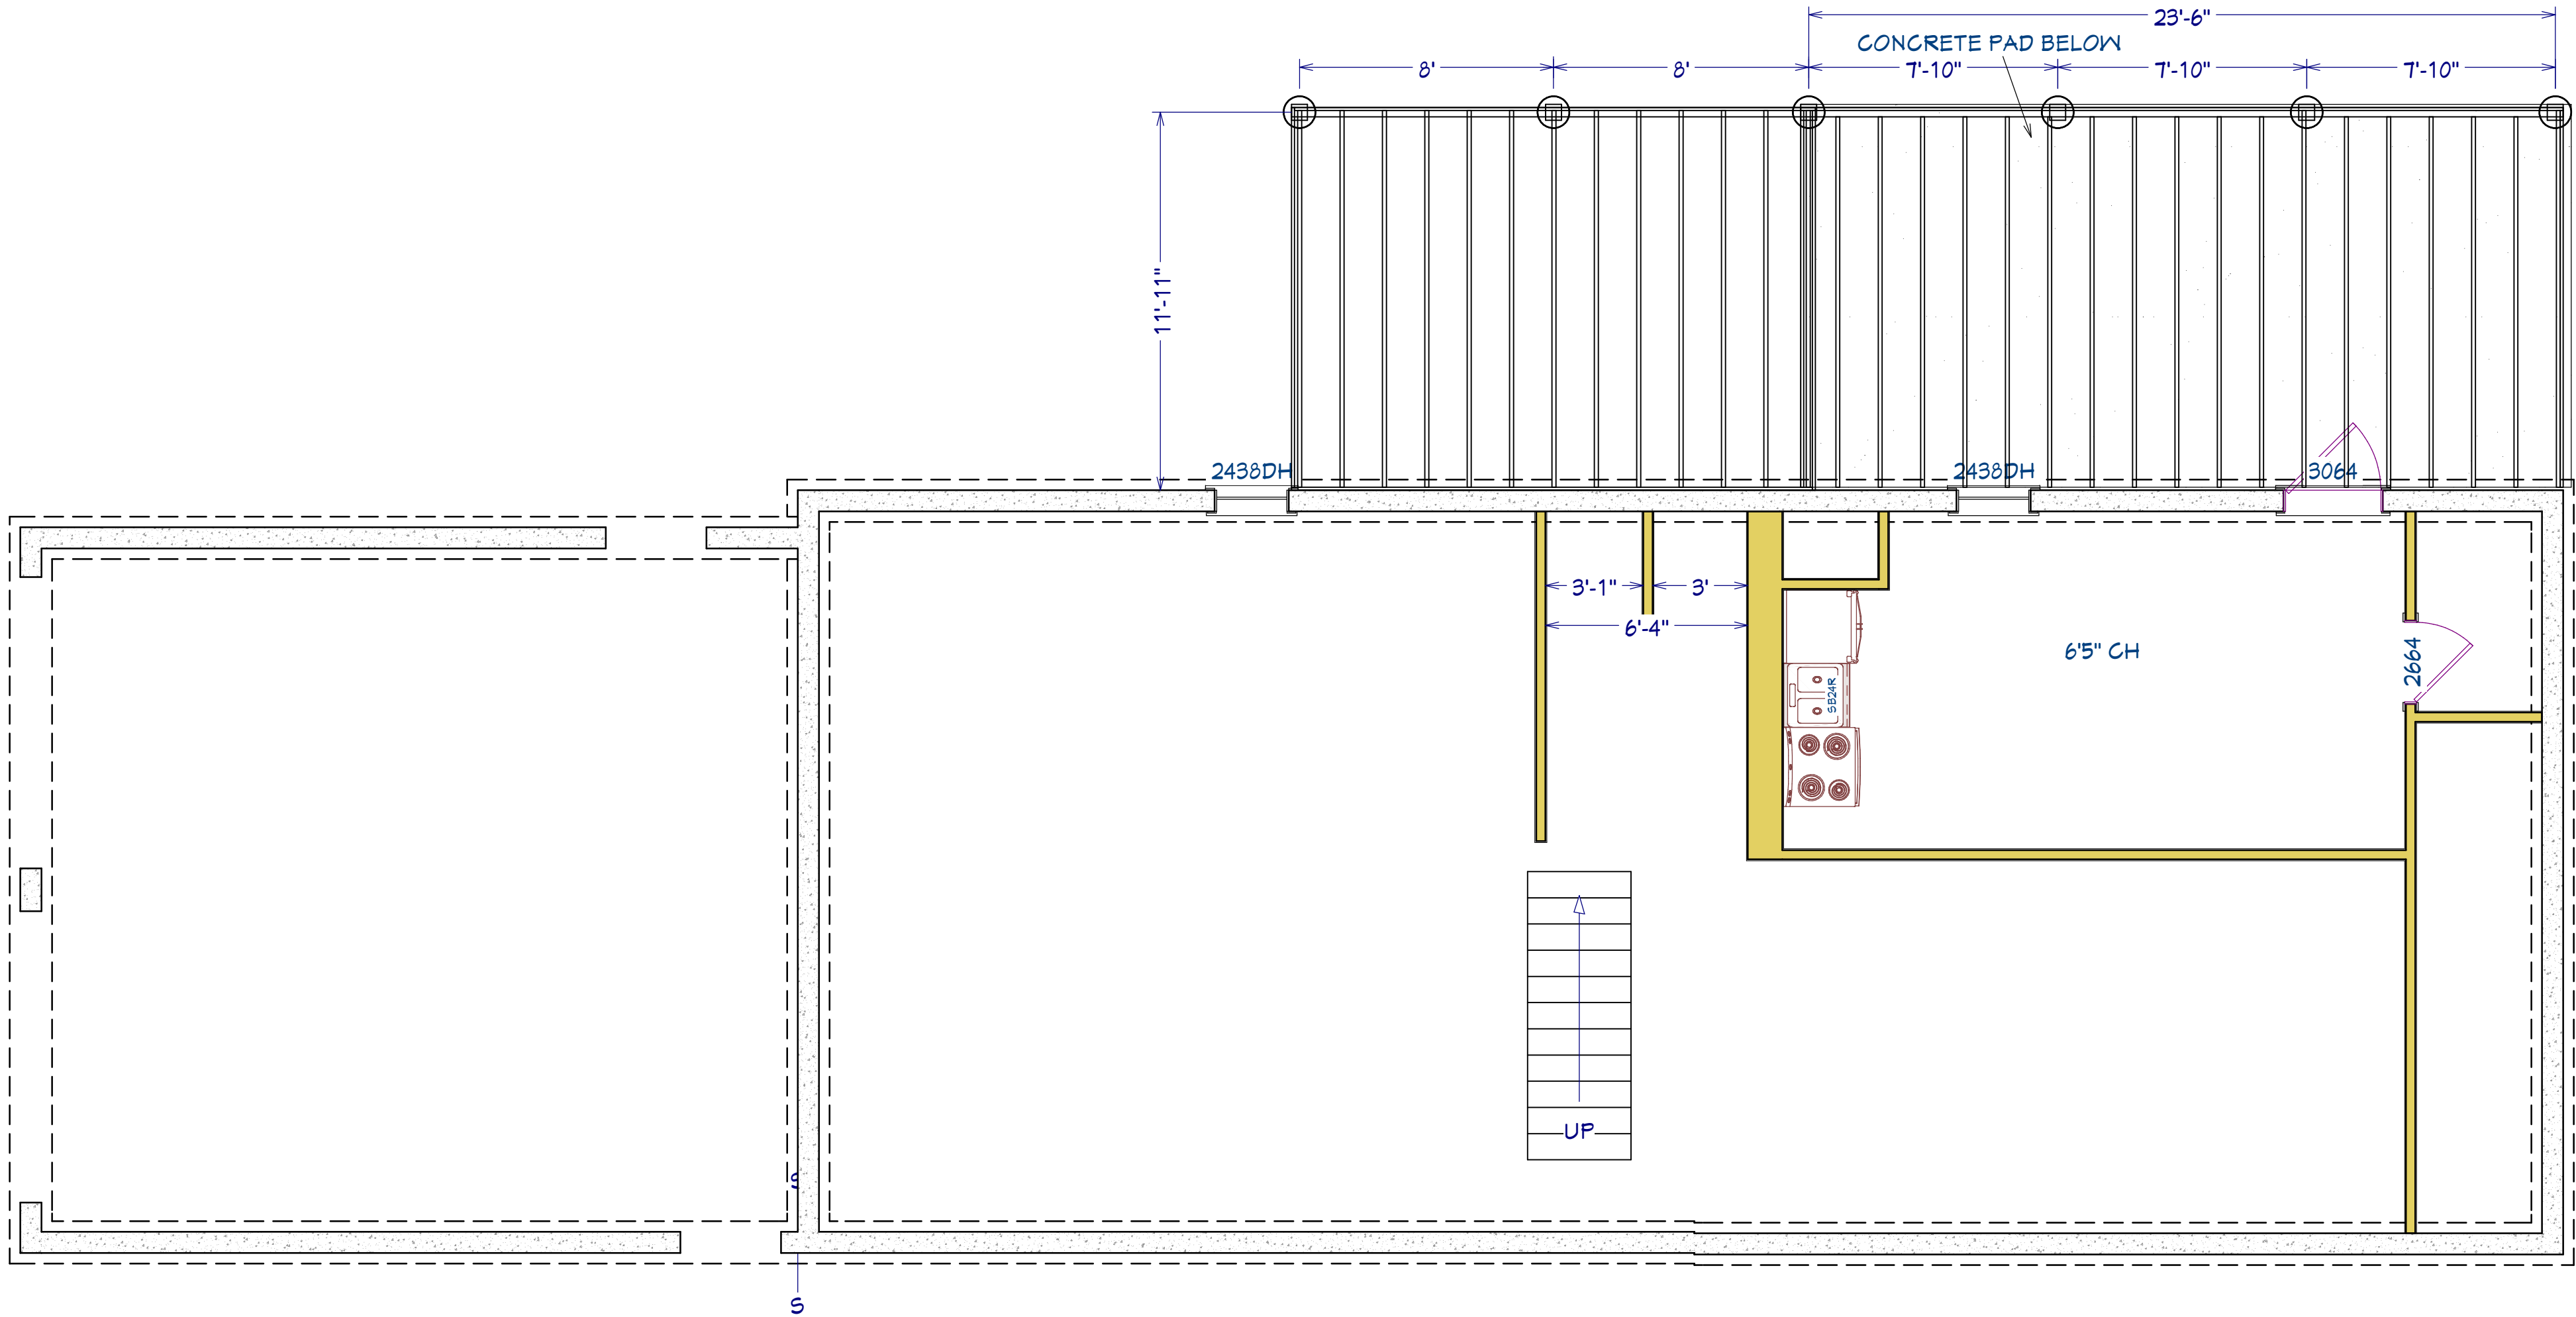

DRAWING PREPARED
FOR

DRAWINGS PROVIDED BY
GAJ DRAFTING LLC
500 AMHERST RD. BELCHERTOWN, MA 01007
BUILDING CODES REFERENCED:
TENTH EDITION CMR180
2021 INTERNATIONAL RESIDENTIAL CODE

DATE:

7/10/25

SCALE:

1/4"=1'0"

SHEET:

P-3



DRAWING PREPARED
FOR

DRAWINGS PROVIDED BY
GAJ DRAFTING LLC
500 AMHERST RD. BELCHERTOWN, MA 01007
BUILDING CODES REFERENCED:
TENTH EDITION CMR180
2021 INTERNATIONAL RESIDENTIAL CODE

DATE:

7/10/25

SCALE:

1/4"=1'0"

SHEET:

P-4



DRAWING PREPARED
FOR

DRAWINGS PROVIDED BY
GAJ DRAFTING LLC
500 AMHERST RD. BELCHERTOWN, MA 01007
BUILDING CODES REFERENCED:
TENTH EDITION CMR180
2021 INTERNATIONAL RESIDENTIAL CODE

DATE:

7/10/25

SCALE:

1/4"=1'0"

SHEET:

P-5