

Town of Bloomfield
Engineering Department
800 Bloomfield Avenue
Bloomfield, CT 06002
Tel: (860) 769-3524

Median Island Detail



rev. # rev. date description rev. by Use Disclaimer: This sheet is part of a set of drawings for the named project. Any use of this sheet apart from this set or out of the context of the named project is at the responsibility and risk of the user.

Scale: 1" = 40' Design by: Review by: Date:

North Project No.: School Street & Wintonbury Avenue Complete Streets and Intersection Improvements Bloomfield, Connecticut

Sheet Title: Concept Plan

Sheet ID: Sheet No.: 1 of 5

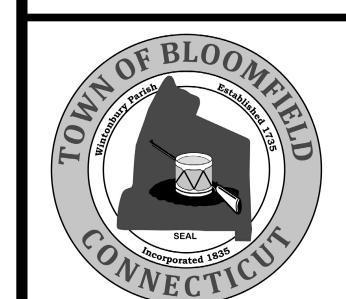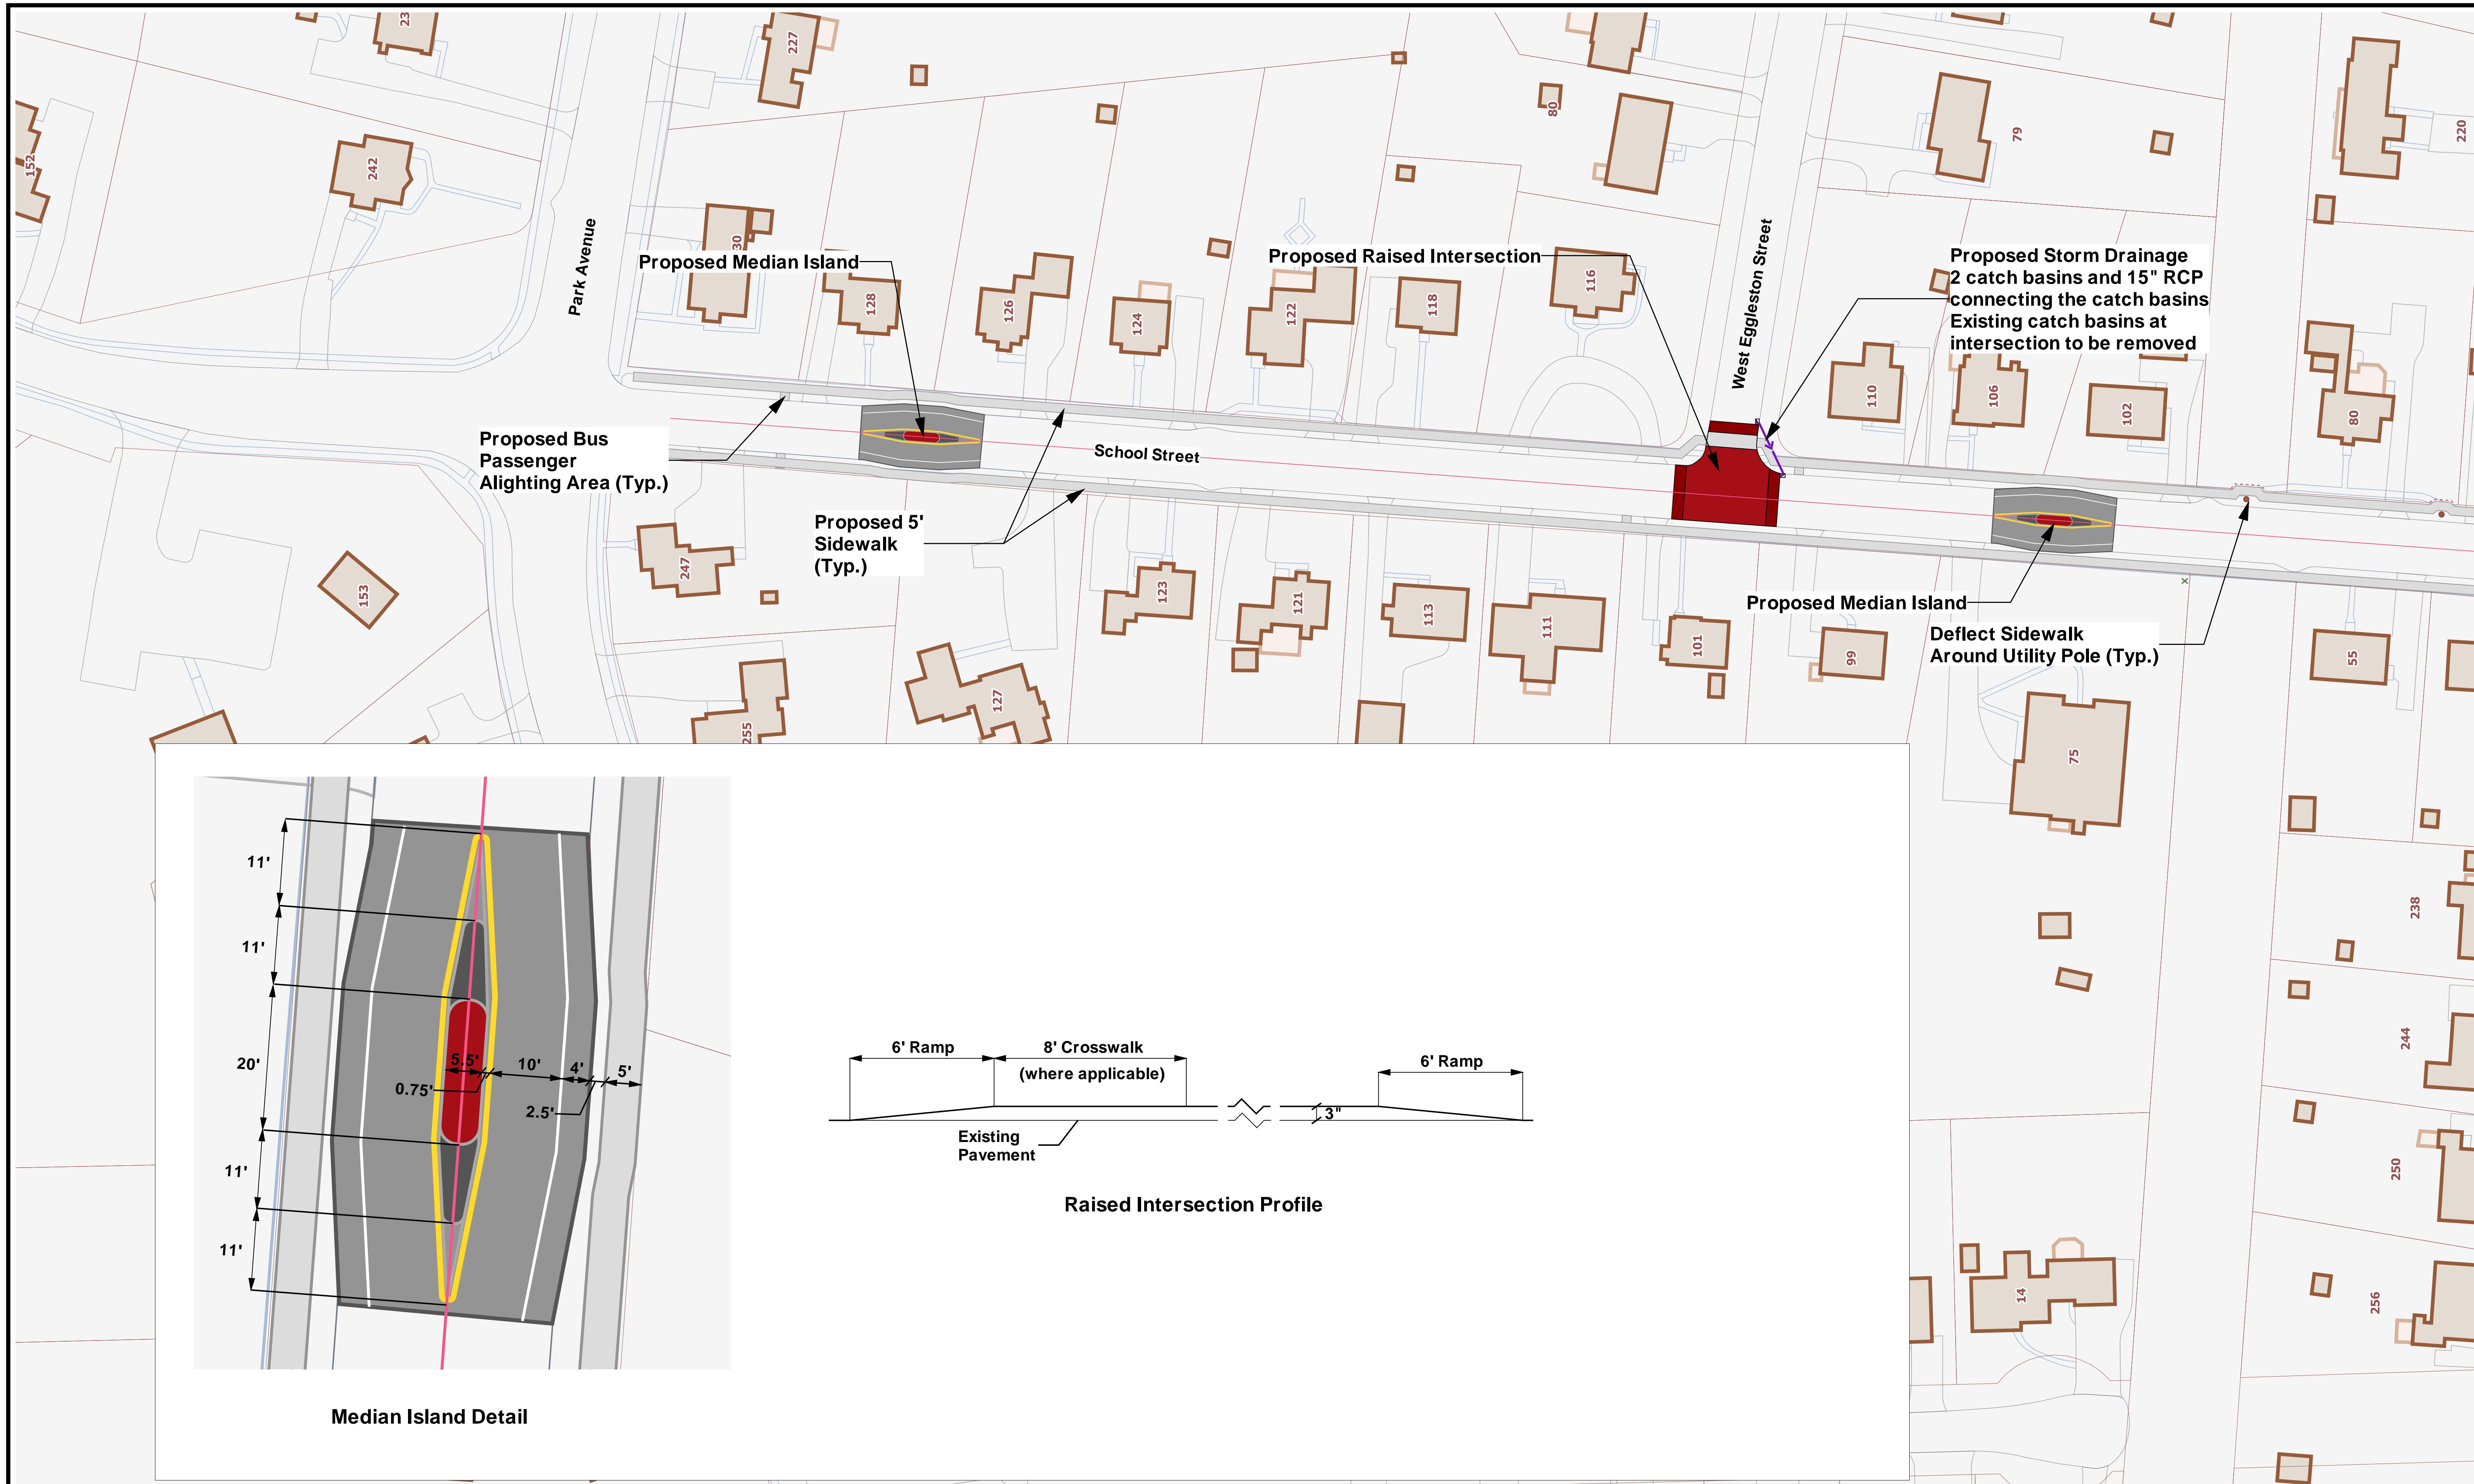

Town of Bloomfield
Engineering Department
800 Bloomfield Avenue
Bloomfield, CT 06002
Tel: (860) 769-3524

rev. #	rev. date	description	rev. by

Use Disclaimer:

This sheet is part of a set of drawings for the named project. Any use of this sheet apart from this set or out of the context of the named project is at the responsibility and risk of the user.

Scale:
1" = 40'

Design by:
Review by:
Date:

←
North

Project No.:
School Street & Wintonbury Avenue
Complete Streets and Intersection Improvements
Bloomfield, Connecticut

Sheet Title:
Concept Plan

Sheet ID:
Sheet No.:
2 of 5