



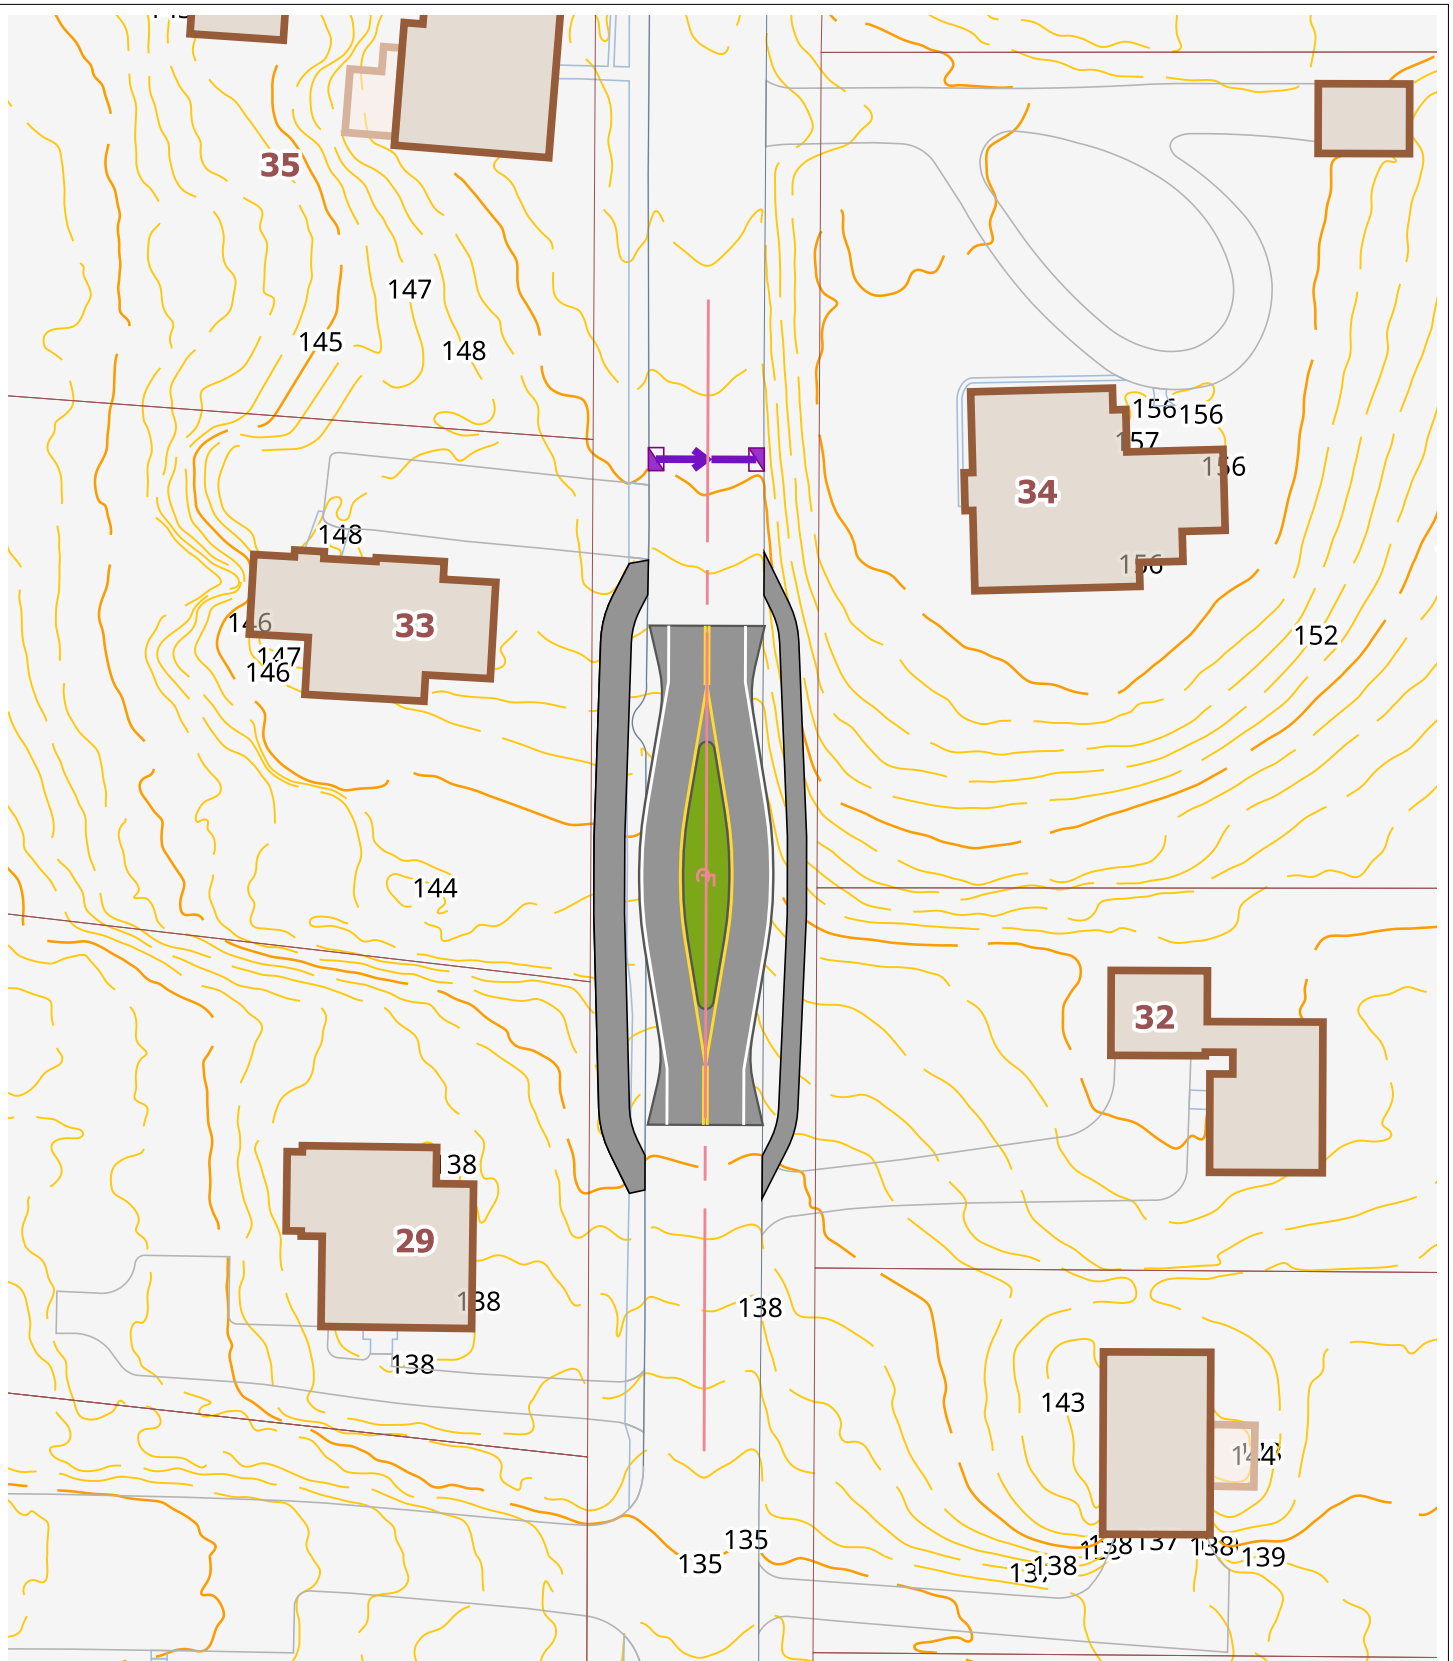


Bloomfield Traffic Calming - Woodland Avenue
1000' North of Wintonbury Avenue
Offset Choker
Scale 1"=60'
W-1



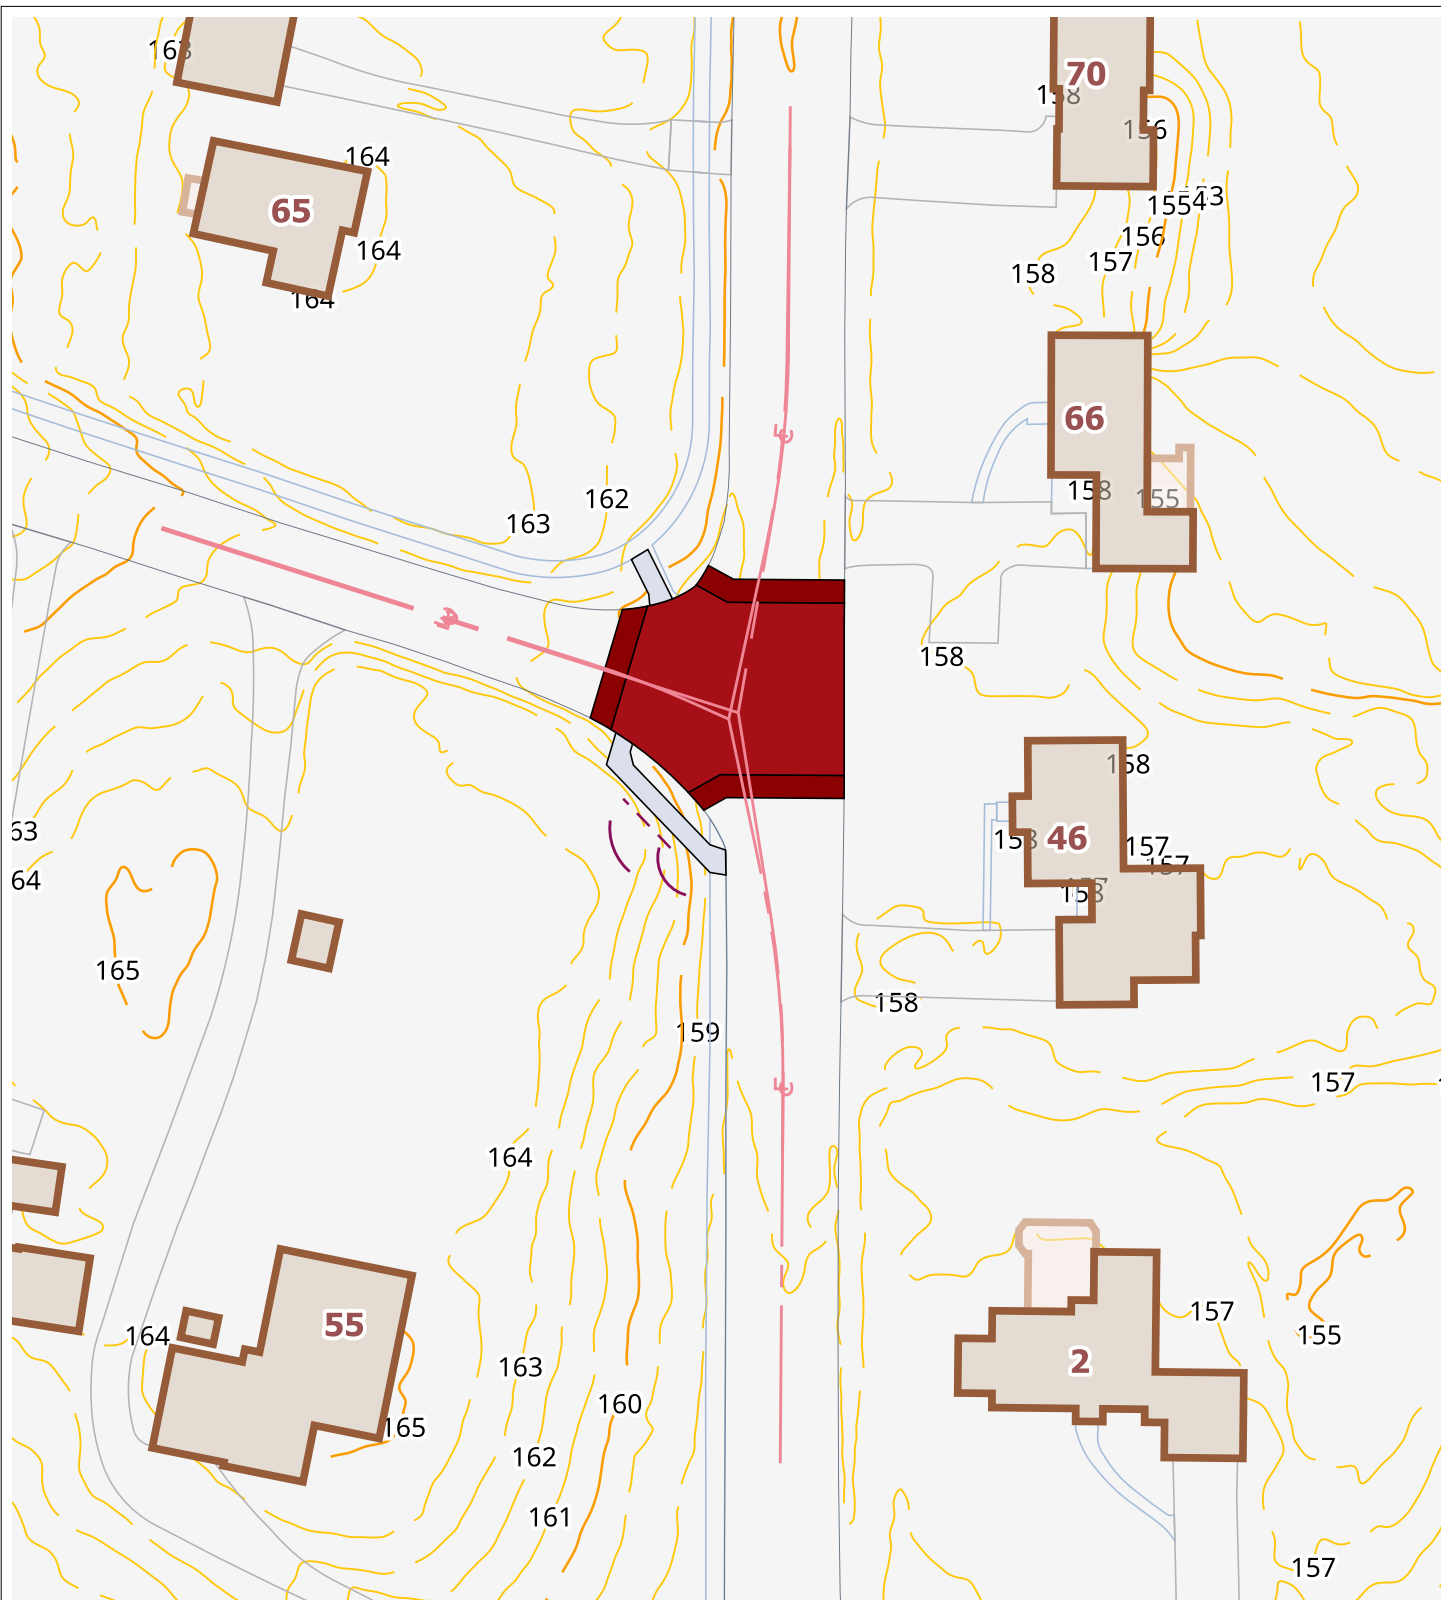


**Bloomfield Traffic Calming - Woodland Avenue
At Mills Lane
Raised Intersection
Scale 1"=60'
W-2**



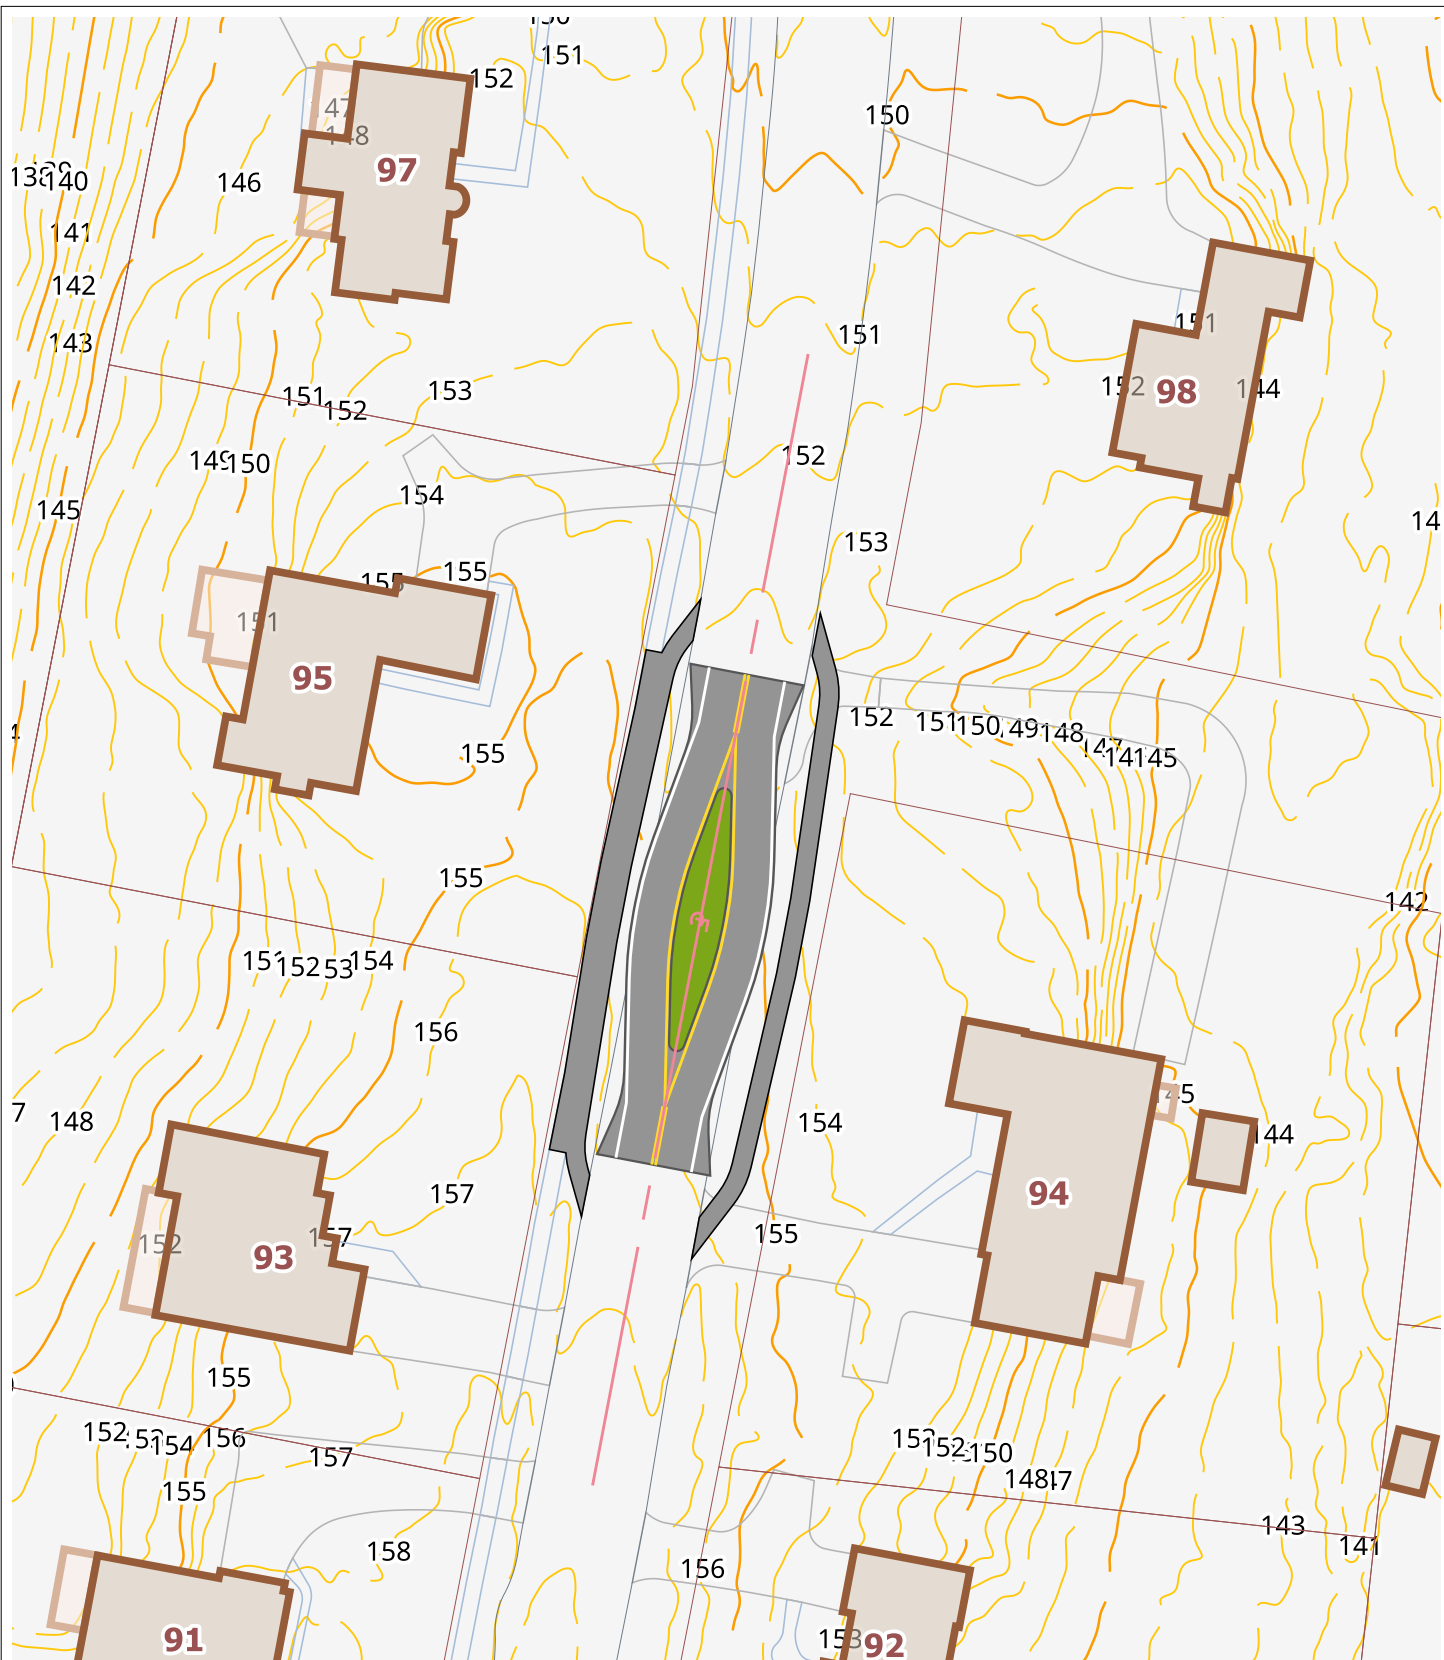


Bloomfield Traffic Calming - Woodland Avenue
800' North of Mills Lane
Offset Choker
Scale 1"=60'
W-3



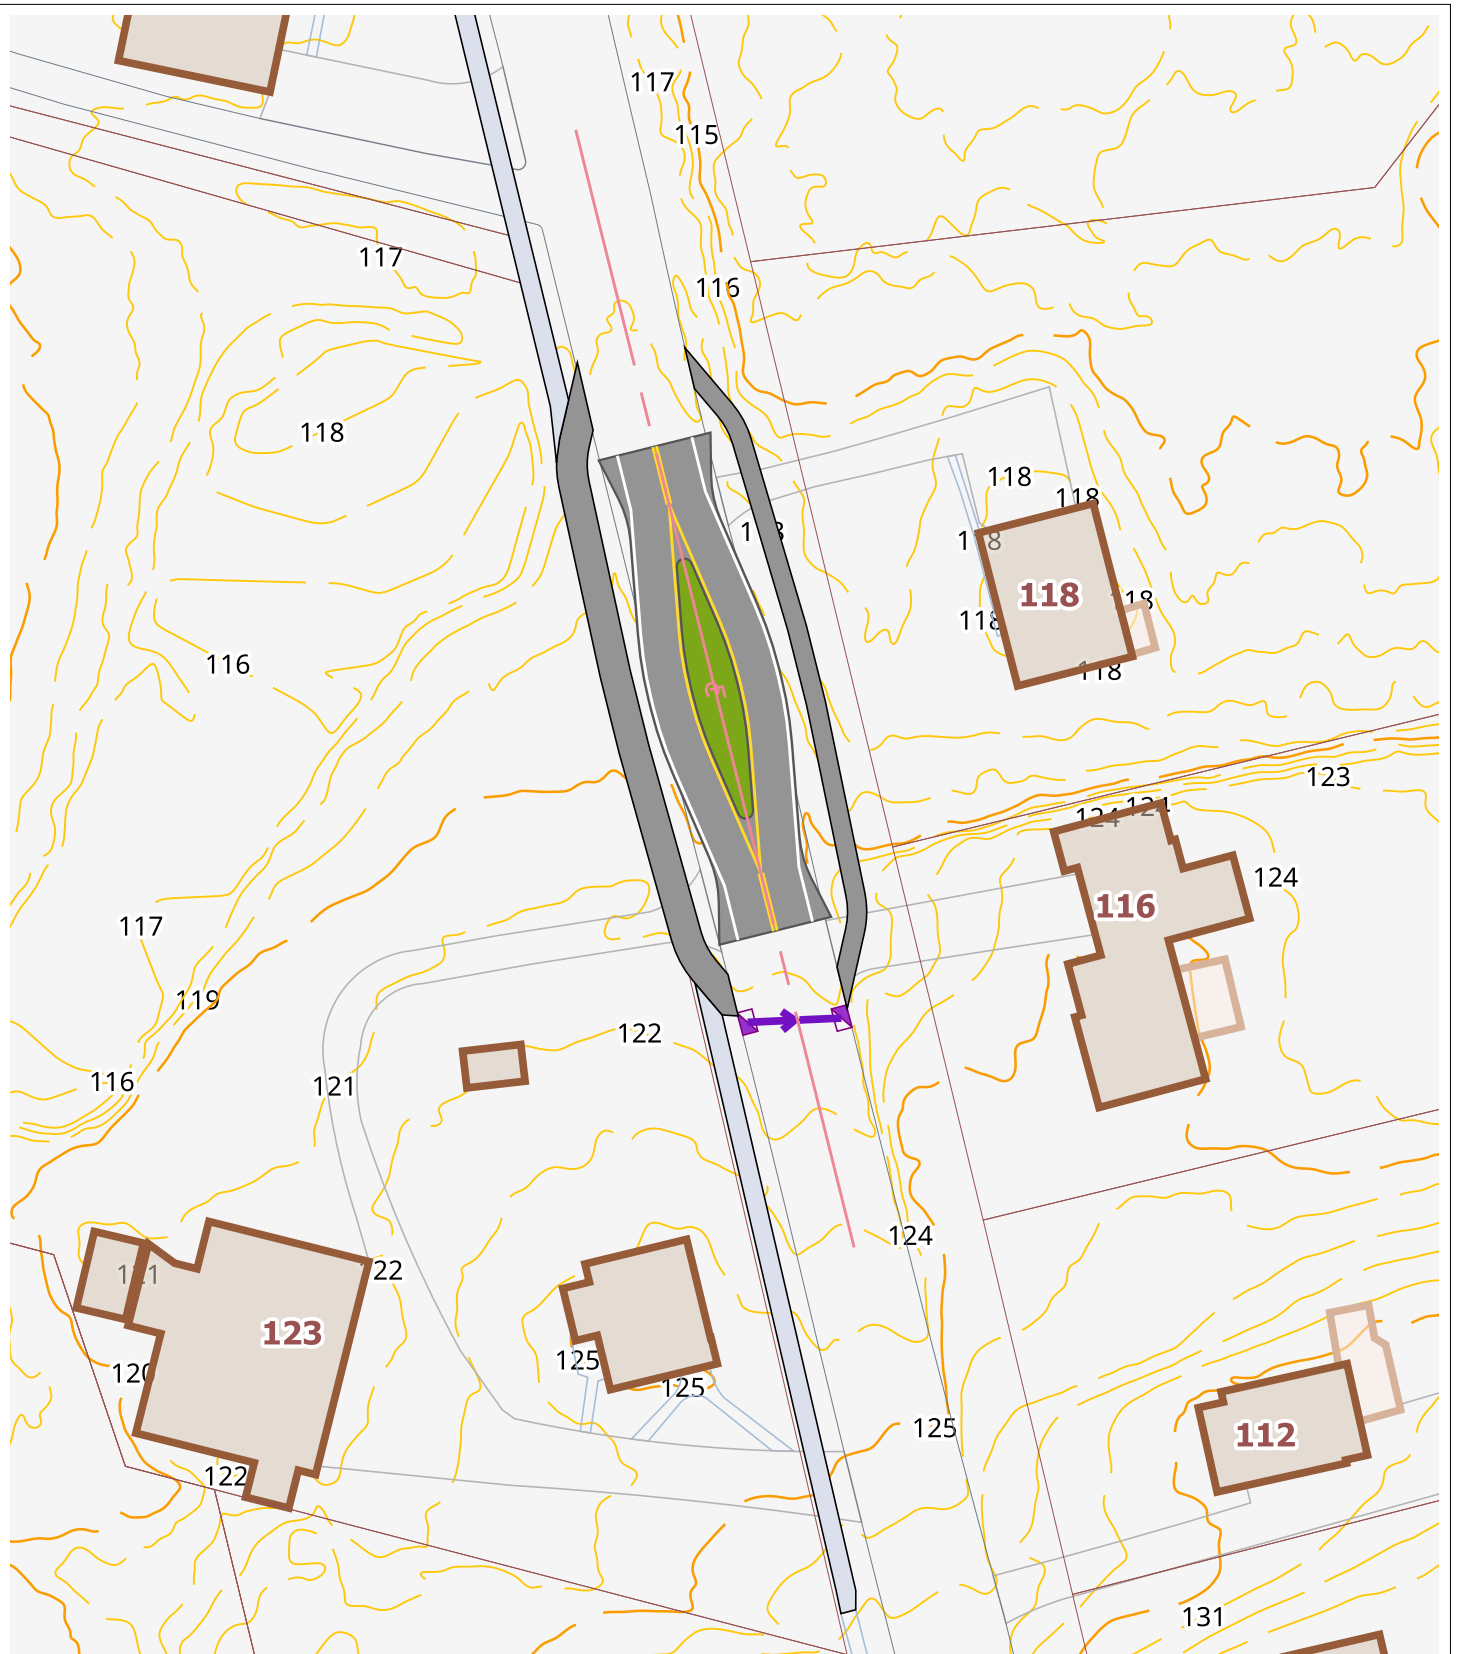


Bloomfield Traffic Calming - Woodland Avenue
600' South of Ashley Court
Offset Choker
Scale 1"=60'
W-4



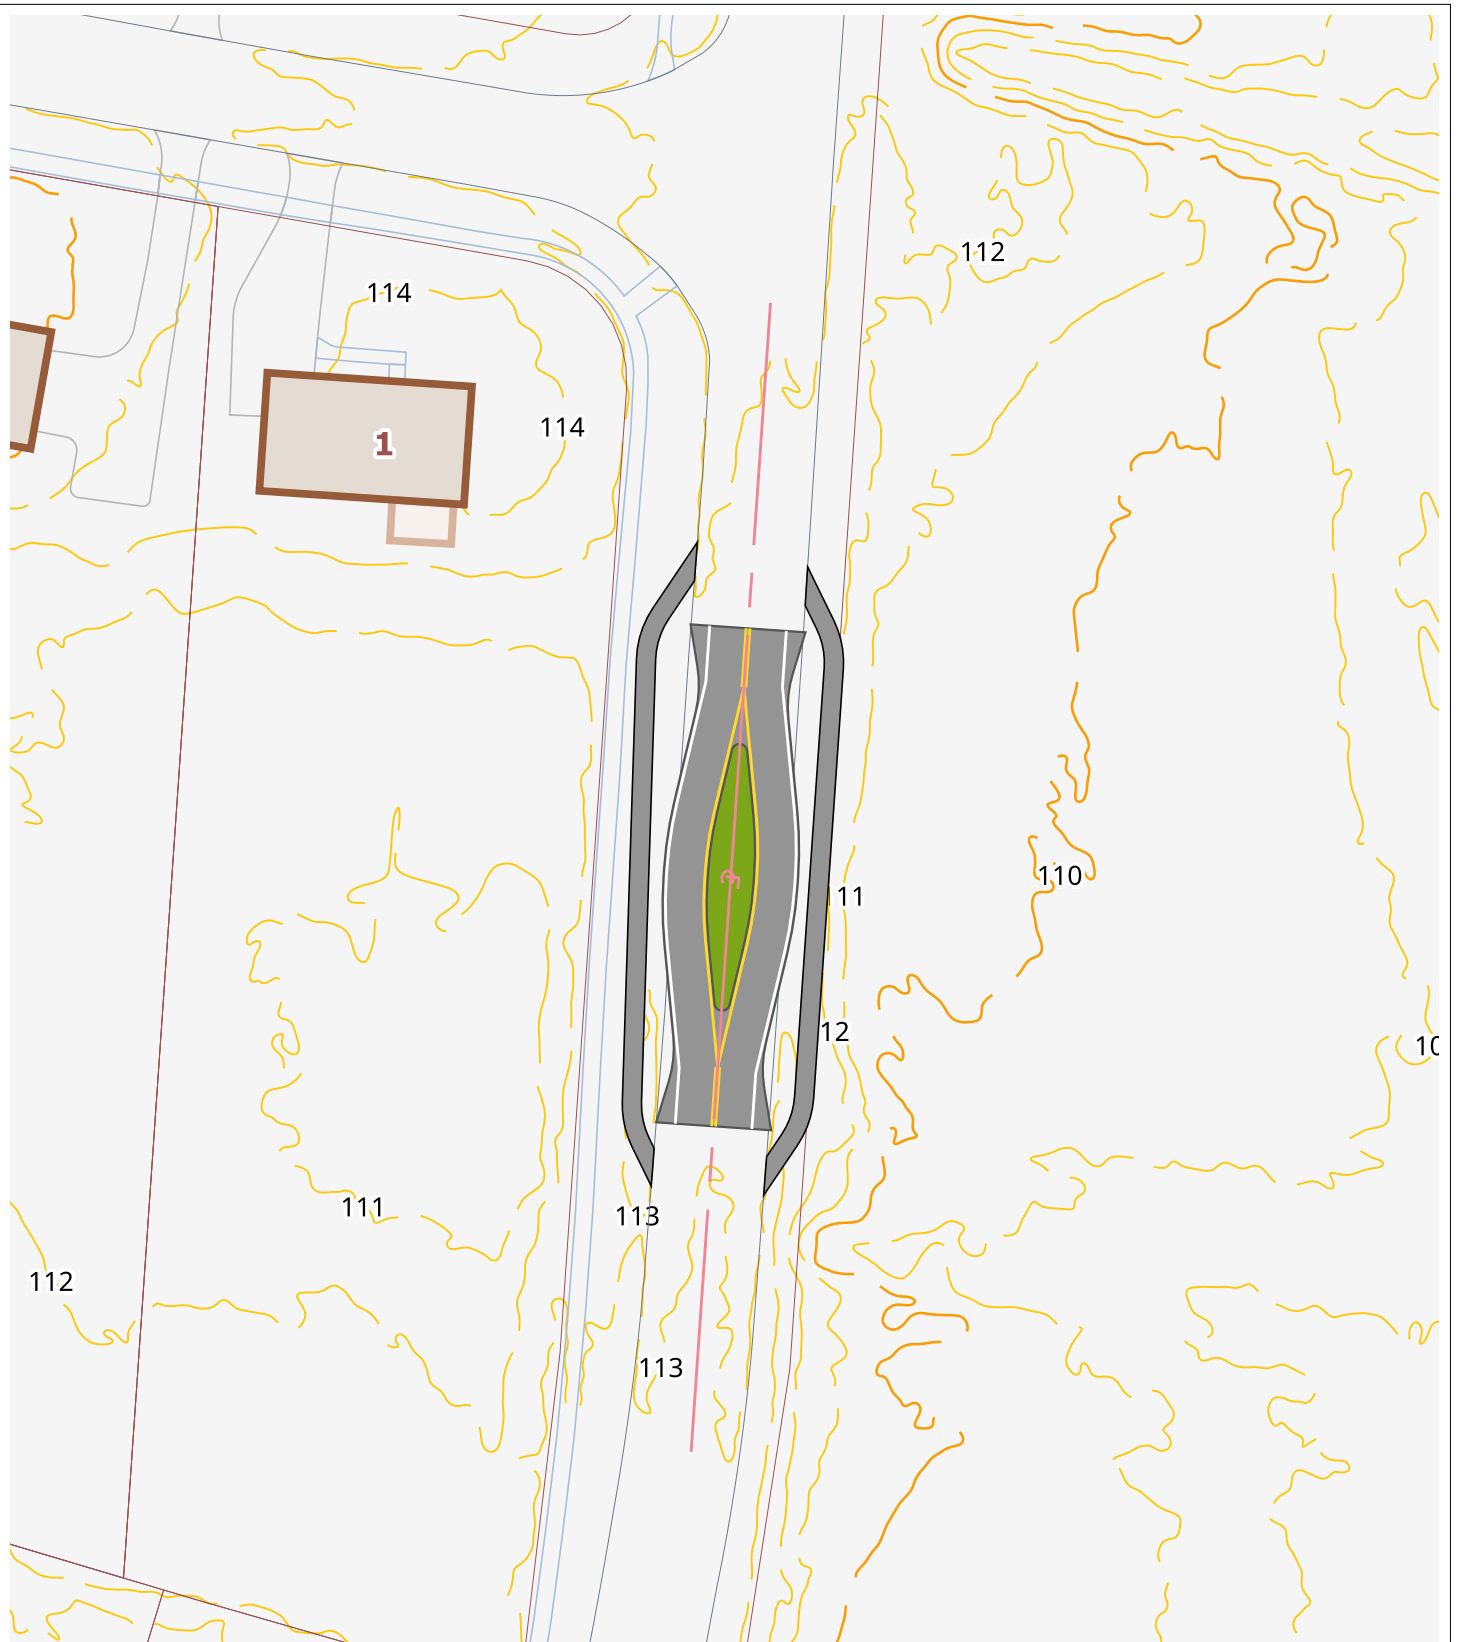


Bloomfield Traffic Calming - Woodland Avenue
100' South of Evan Lane
Offset Choker
Scale 1"=60'
W-5



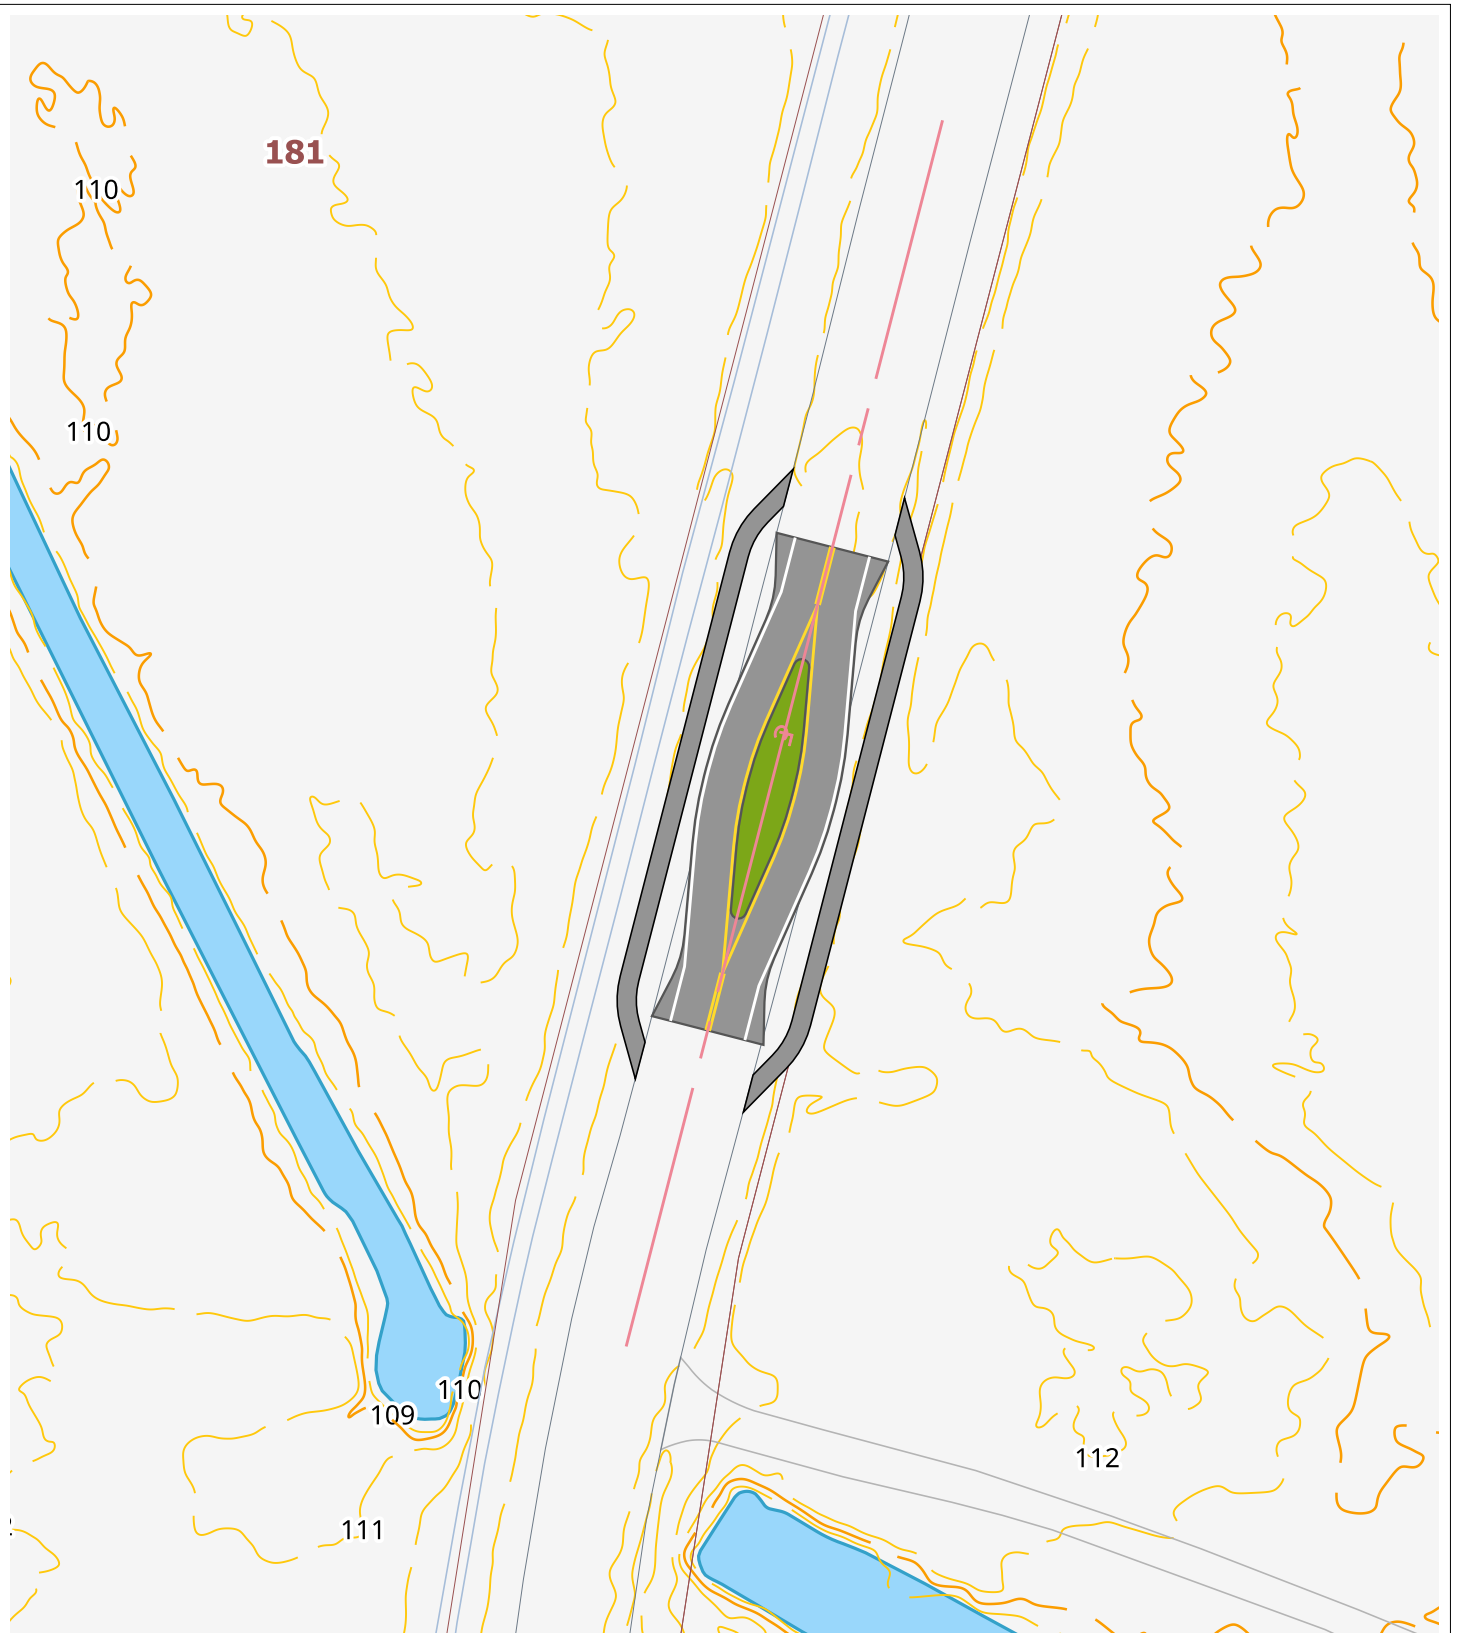


Bloomfield Traffic Calming - Woodland Avenue
600' North of Evan Lane
Offset Choker
Scale 1"=60'
W-6



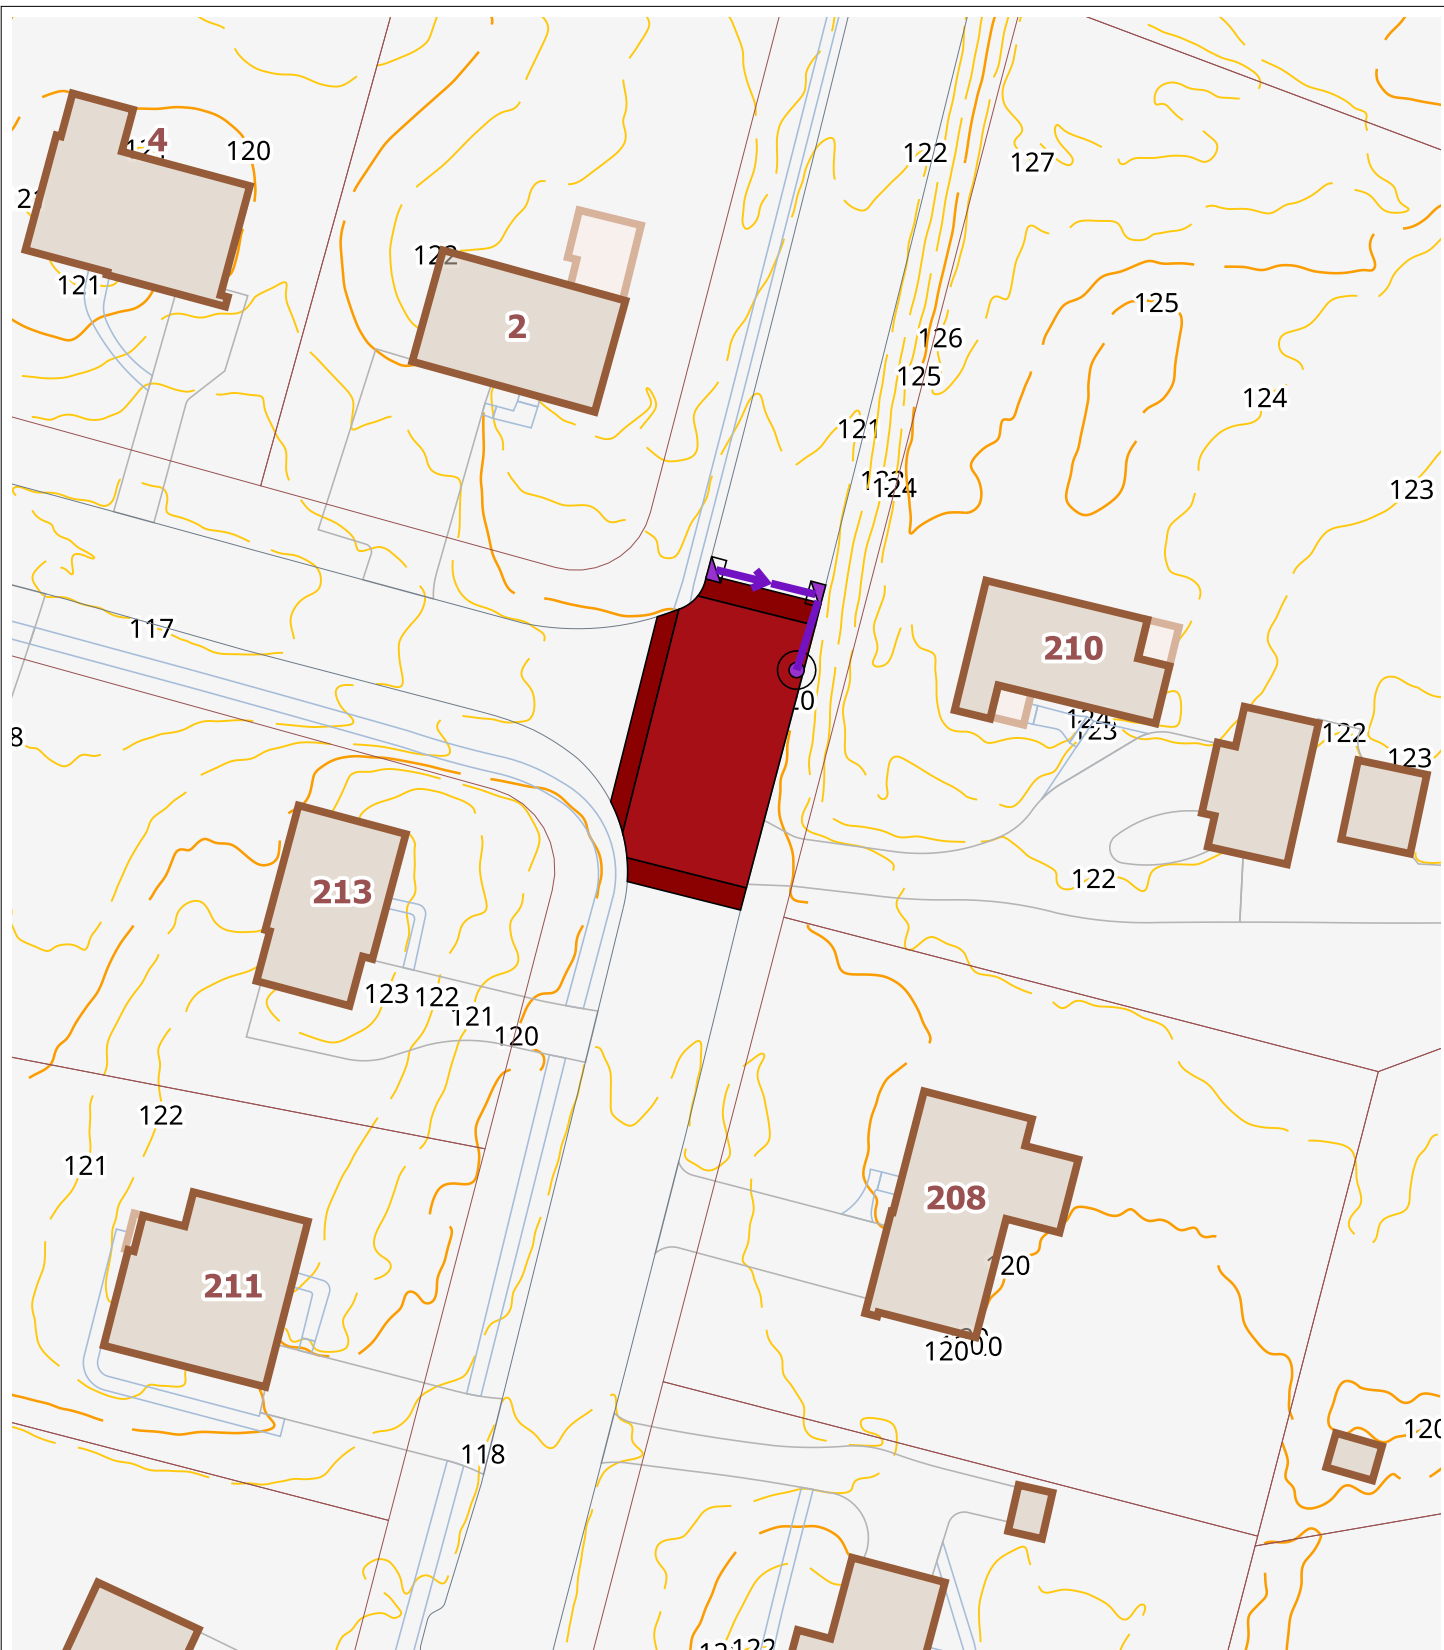

**Bloomfield Traffic Calming - Woodland Avenue
At Linwood Drive
Raised Intersection
Scale 1"=60'
W-7**



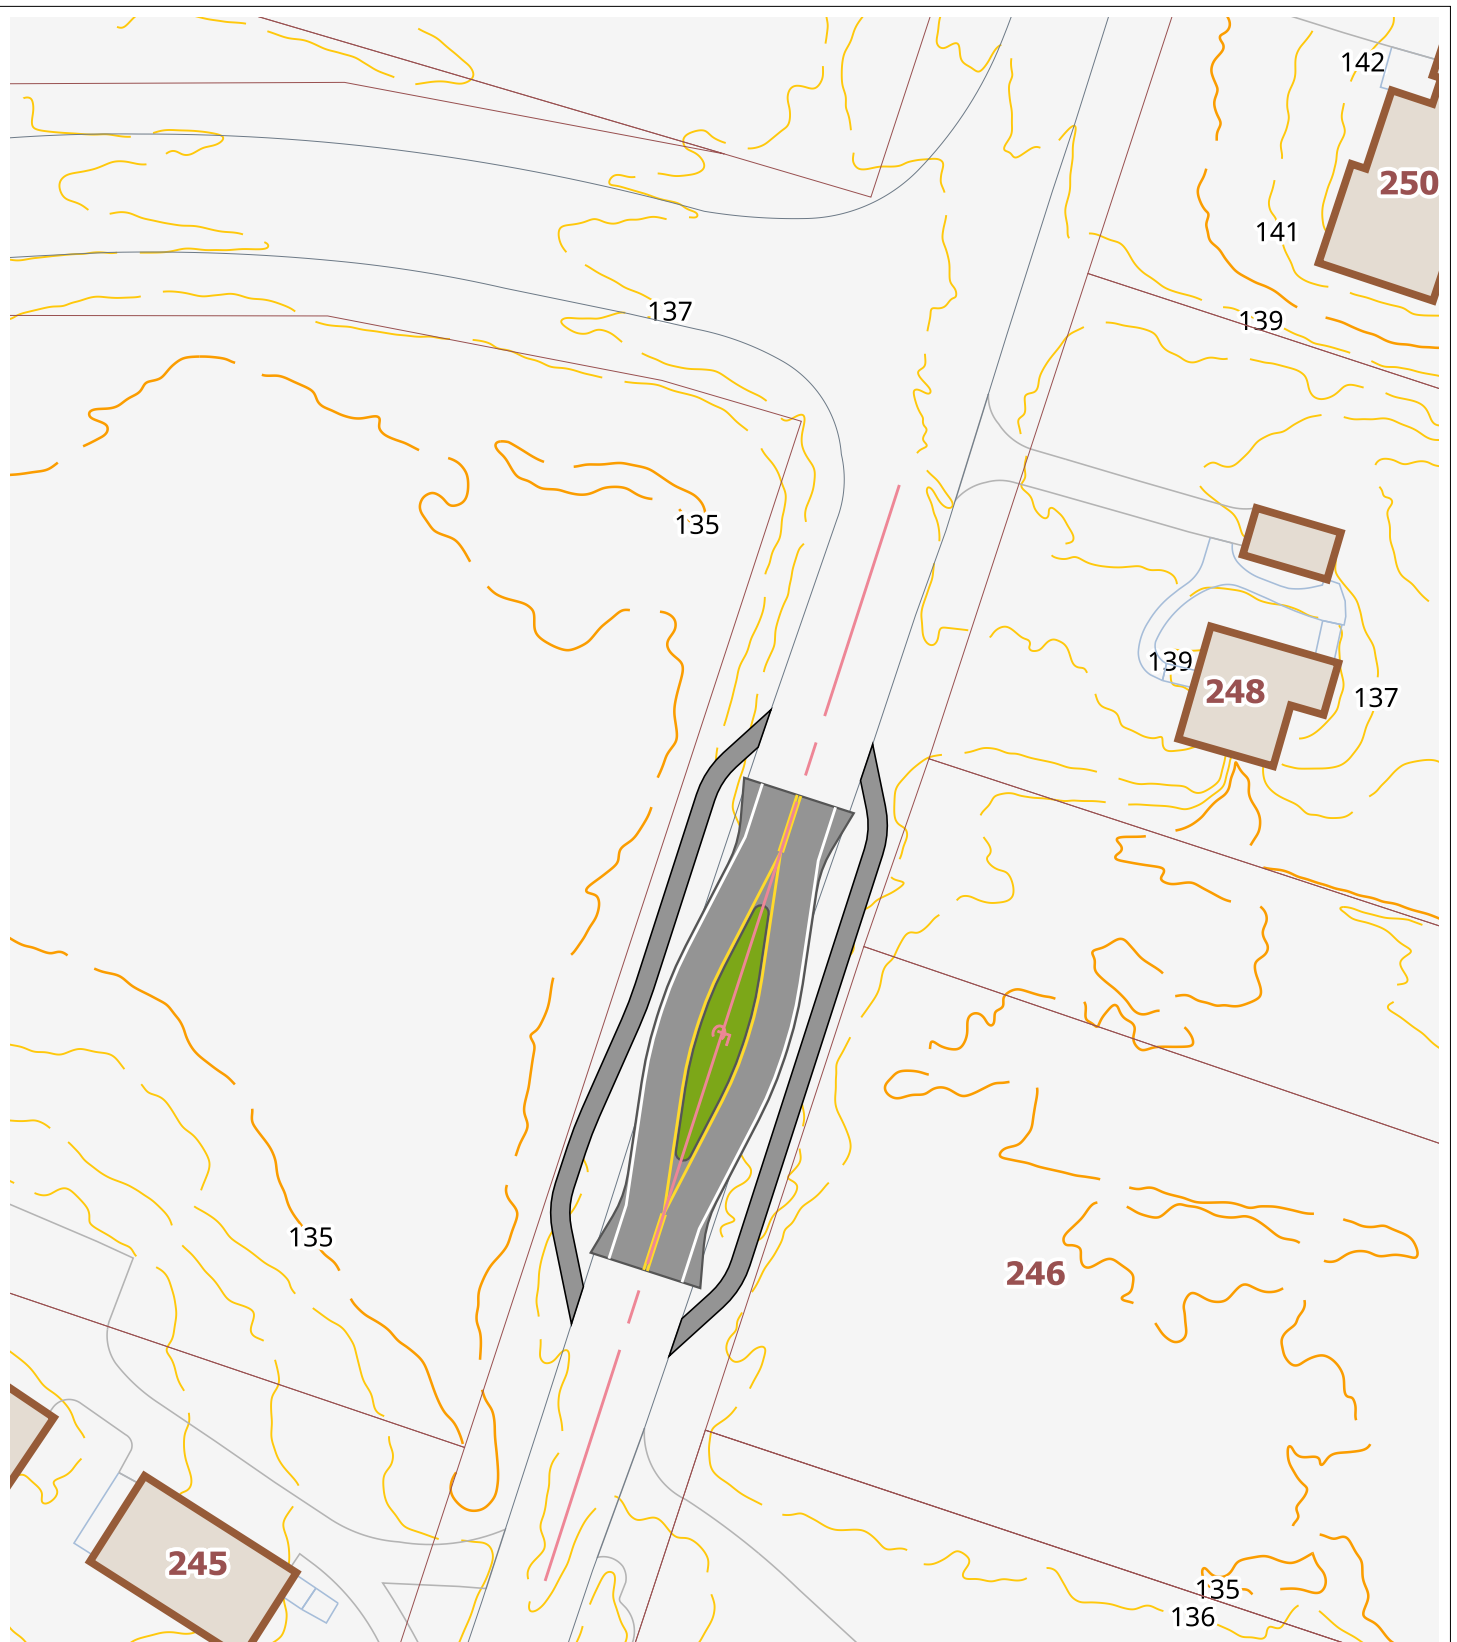

Bloomfield Traffic Calming - Woodland Avenue
150' South of Peters Road
Offset Choker
Scale 1"=60'
W-10

