

GENERAL NOTES


1. EXISTING BOUNDARY INFORMATION TAKEN FROM BASEMAP ENTITLED "PROPERTY SURVEY OF 140 & 142 STILL ROAD, BLOOMFIELD, CONNECTICUT", PREPARED FOR ARDG, LCC, DATED FEBRUARY 14, 2024 AND PERFORMED BY ACCURATE LAND SURVEYING, LLC.
2. THE SITE TOTALS APPROXIMATELY 9.56± ACRES, LOCATED IN THE RESIDENTIAL 40 (R-40) DISTRICT IN THE TOWN OF BLOOMFIELD, CONNECTICUT. MULTI-FAMILY RESIDENTIAL USES ARE NOT PERMITTED IN THE R-40 DISTRICT, THEREFORE, A ZONE CHANGE WILL BE REQUIRED.
3. THERE ARE WETLANDS ON-SITE AS FLAGGED AND MAPPED BY WILLIAM KENNY ASSOCIATES ON SEPTEMBER 6, 2023. THERE IS A POTENTIAL VERNAL POOL LOCATED JUST EAST OF THE PROPERTY, WHICH HAS A 500' REVIEW AREA (THIS 500' REVIEW AREA ENCOMPASSES THE ENTIRE DEVELOPMENT AREA).
4. PORTIONS OF THE SUBJECT PARCELS LIE IN THE 100-YEAR FEMA FLOOD PLAIN. FLOOD PLAIN INFORMATION TAKEN FROM FEMA FLOOD RATE INSURANCE MAP (FIRM) NO. 09003C0342F.

PARKING COMPLIANCE TABLE				
PROPOSED DEVELOPMENT	UNIT	REQUIREMENT	REQUIRED	PROVIDED
RESIDENTIAL USE	18 UNITS	2.5 SPACES/UNIT	45	46*

*INCLUDES INTERIOR GARAGE SPACES AND DRIVEWAY SPACES.

BULK ZONING TABLE

DESCRIPTION	EXISTING R-40 REQUIREMENT	PROPOSED PLR REQUIREMENT	PROPOSED PLR PROVIDED
LOT AREA (MIN.)	40,000 SF	N/A	416,388 SF
LOT AREA PER DWELLING UNIT (MIN.)	N/A	0.25 ACRES	0.53 ACRES
LOT DENSITY (MAX.)	N/A	4 UNITS / 1 ACRE	1.9 UNITS / ACRES
LOT WIDTH (MIN.)	150 FT	0 FT	369.5 FT
FRONT YARD (MIN.)	50 FT	0 FT	89.6 FT
SIDE YARD (MIN.)	25 FT	35 FT	44.4 FT
REAR YARD (MIN.)	50 FT	35 FT	47.1 FT
BUILDING COVERAGE (MAX.)	25%	N/A	5.9%
LOT COVERAGE (MAX.)	N/A	N/A	13.7%
BUILDING HEIGHT (MAX.)	35 FT / 2 STORIES	35 FT	< 35 FT

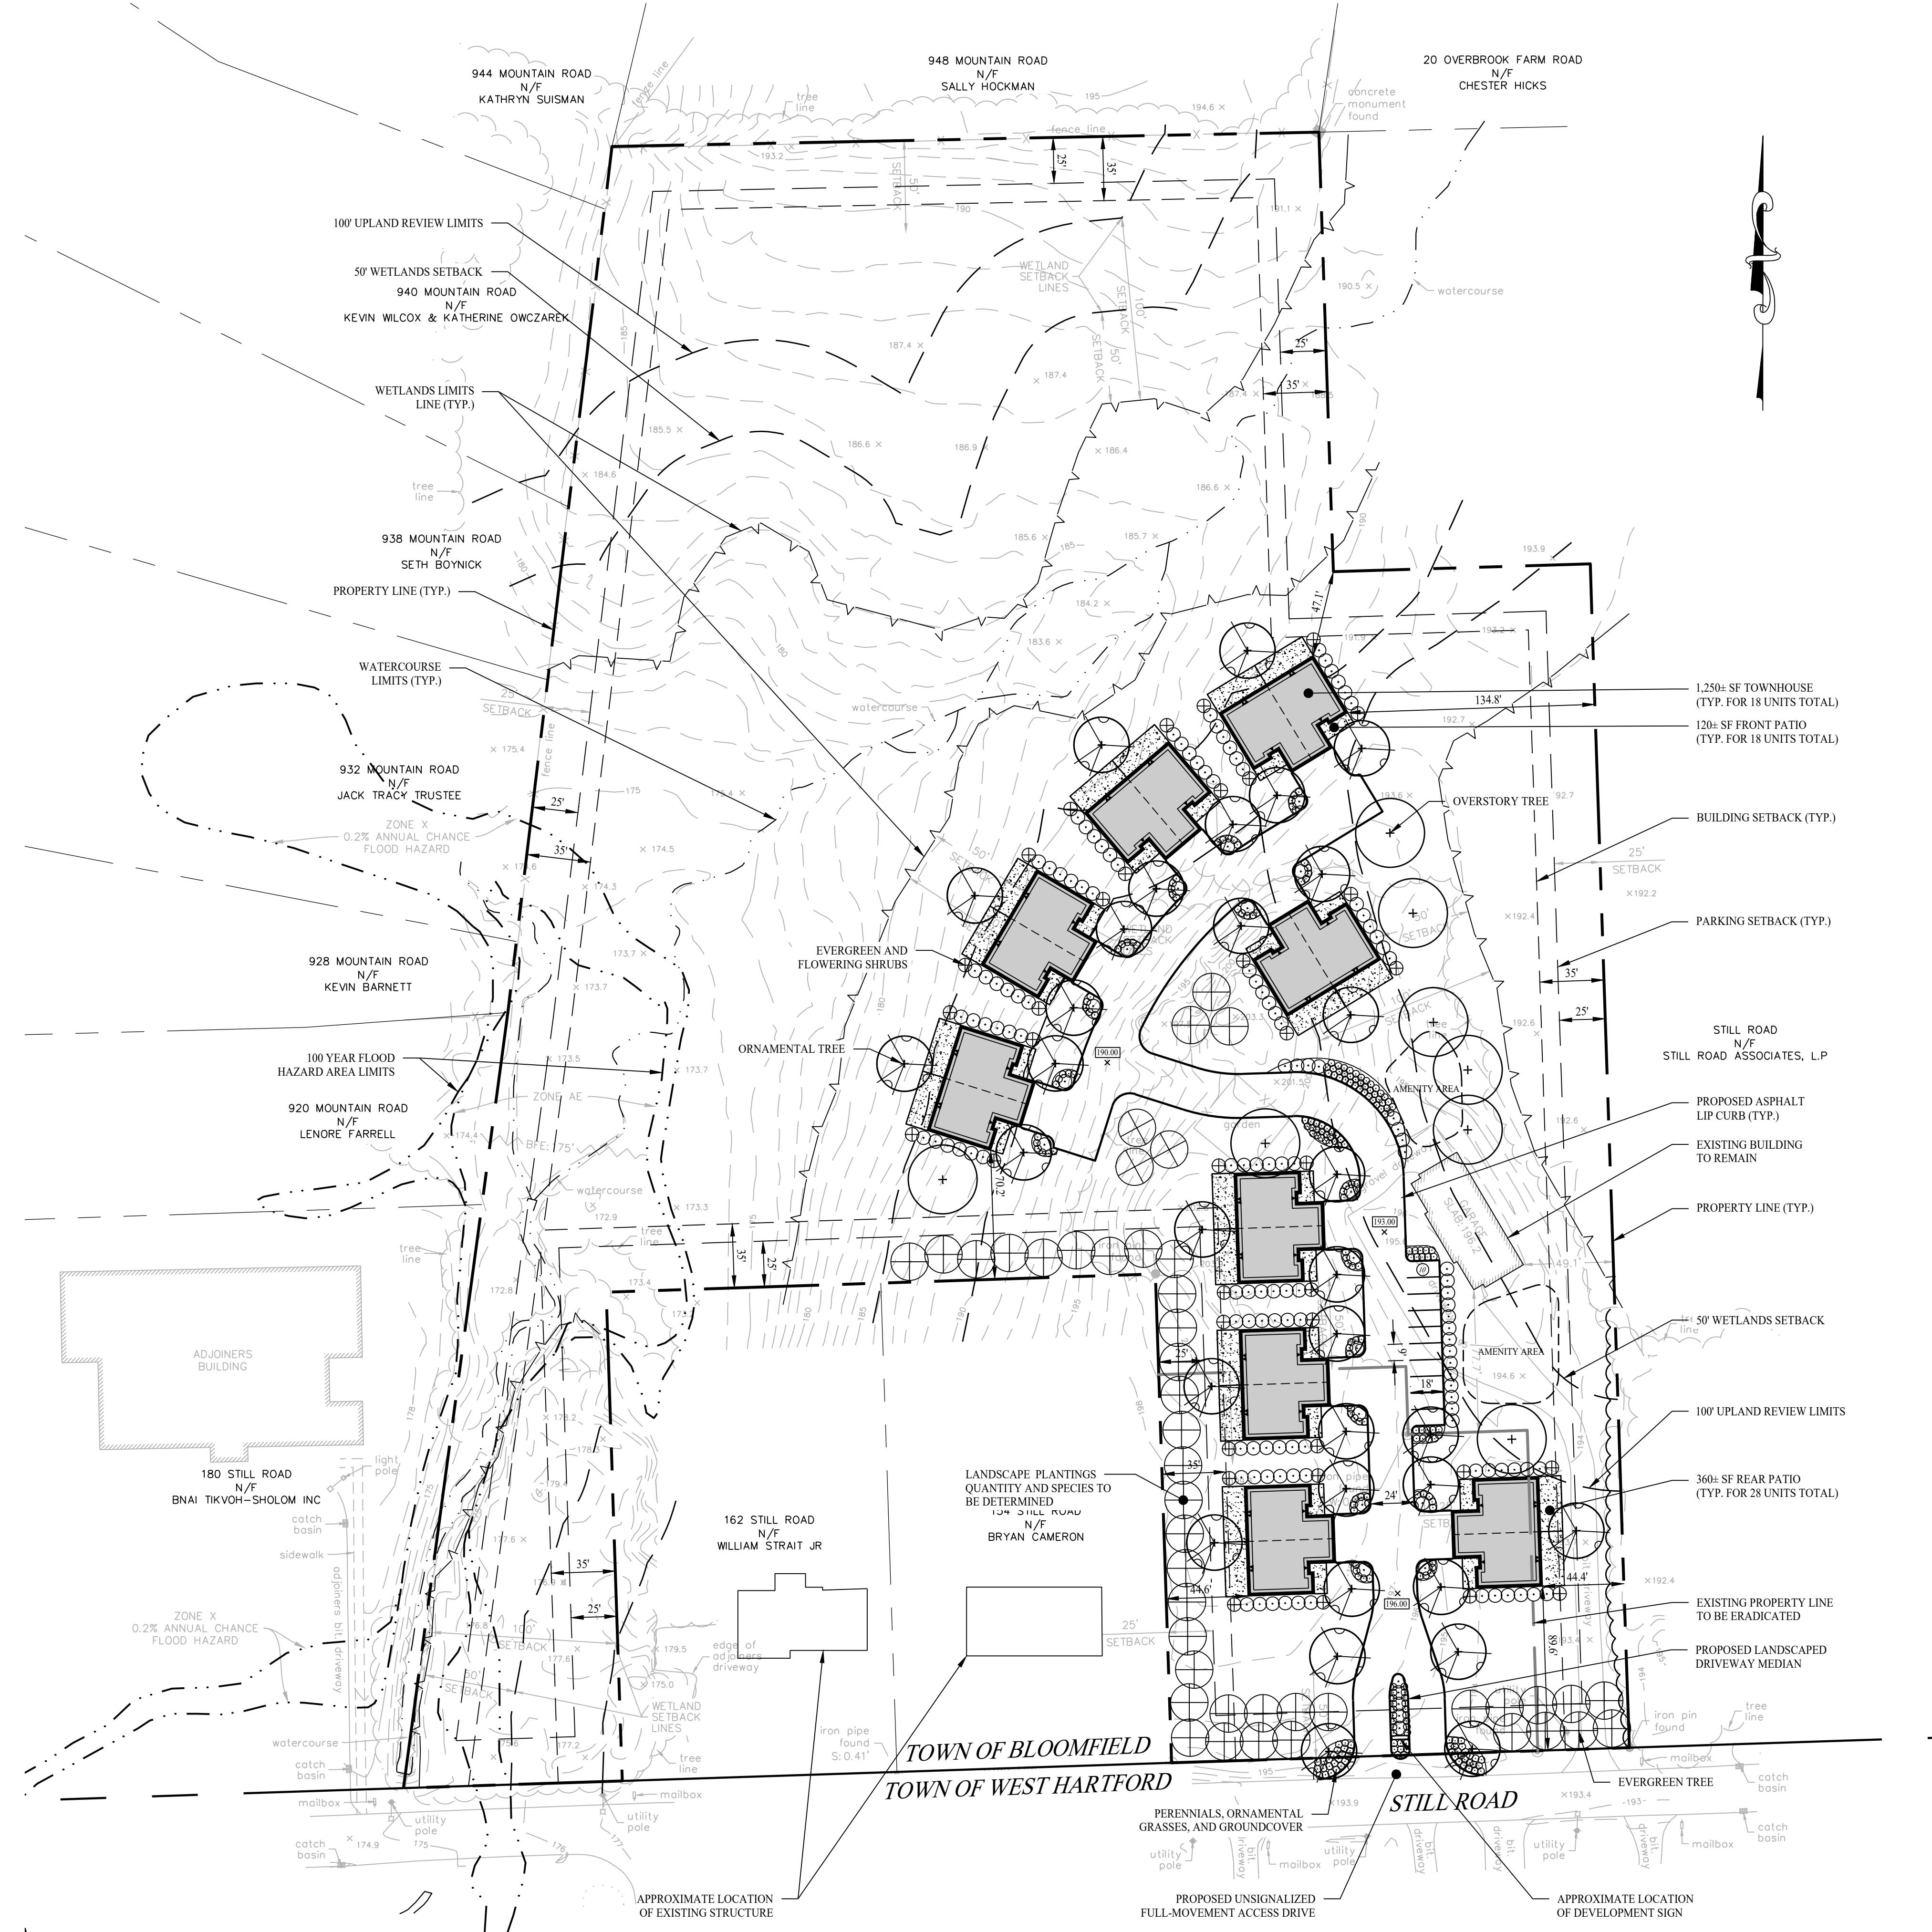

1 Main Street, Monroe, CT 06468 T: (203) 880-5455 F: (203) 880-9695
Vanderbilt Ave, Norwood, MA 02062 T: (781) 352-8491 F: (203) 880-9695

111 Brainerd Ave., Needwood, MA 02492 • T: (781) 332-6791 • F: (209) 333-9893

By: VER

Asked By: LAM

Approved By: KMS

ect #: 23110801

Date: 03/26/24

Kevin Solli, P.E.
CT 25759

not:
1 30 CP 25759

PROPOSED

DEVELOPMENT

DEVELOPMENT

140 & 142 STILL ROAD

BLOOMFIELD, CONNECTICUT

Page Title: Sheet #:

MASTER SITE | MD-1D

MASTER PLAN | MP-1B

TERR

Page 1 of 1