
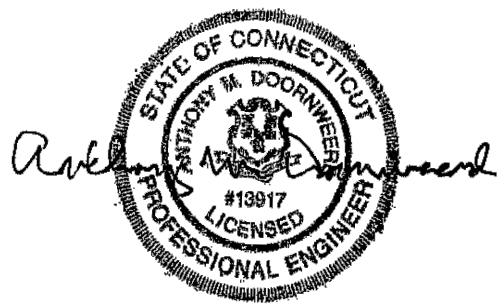
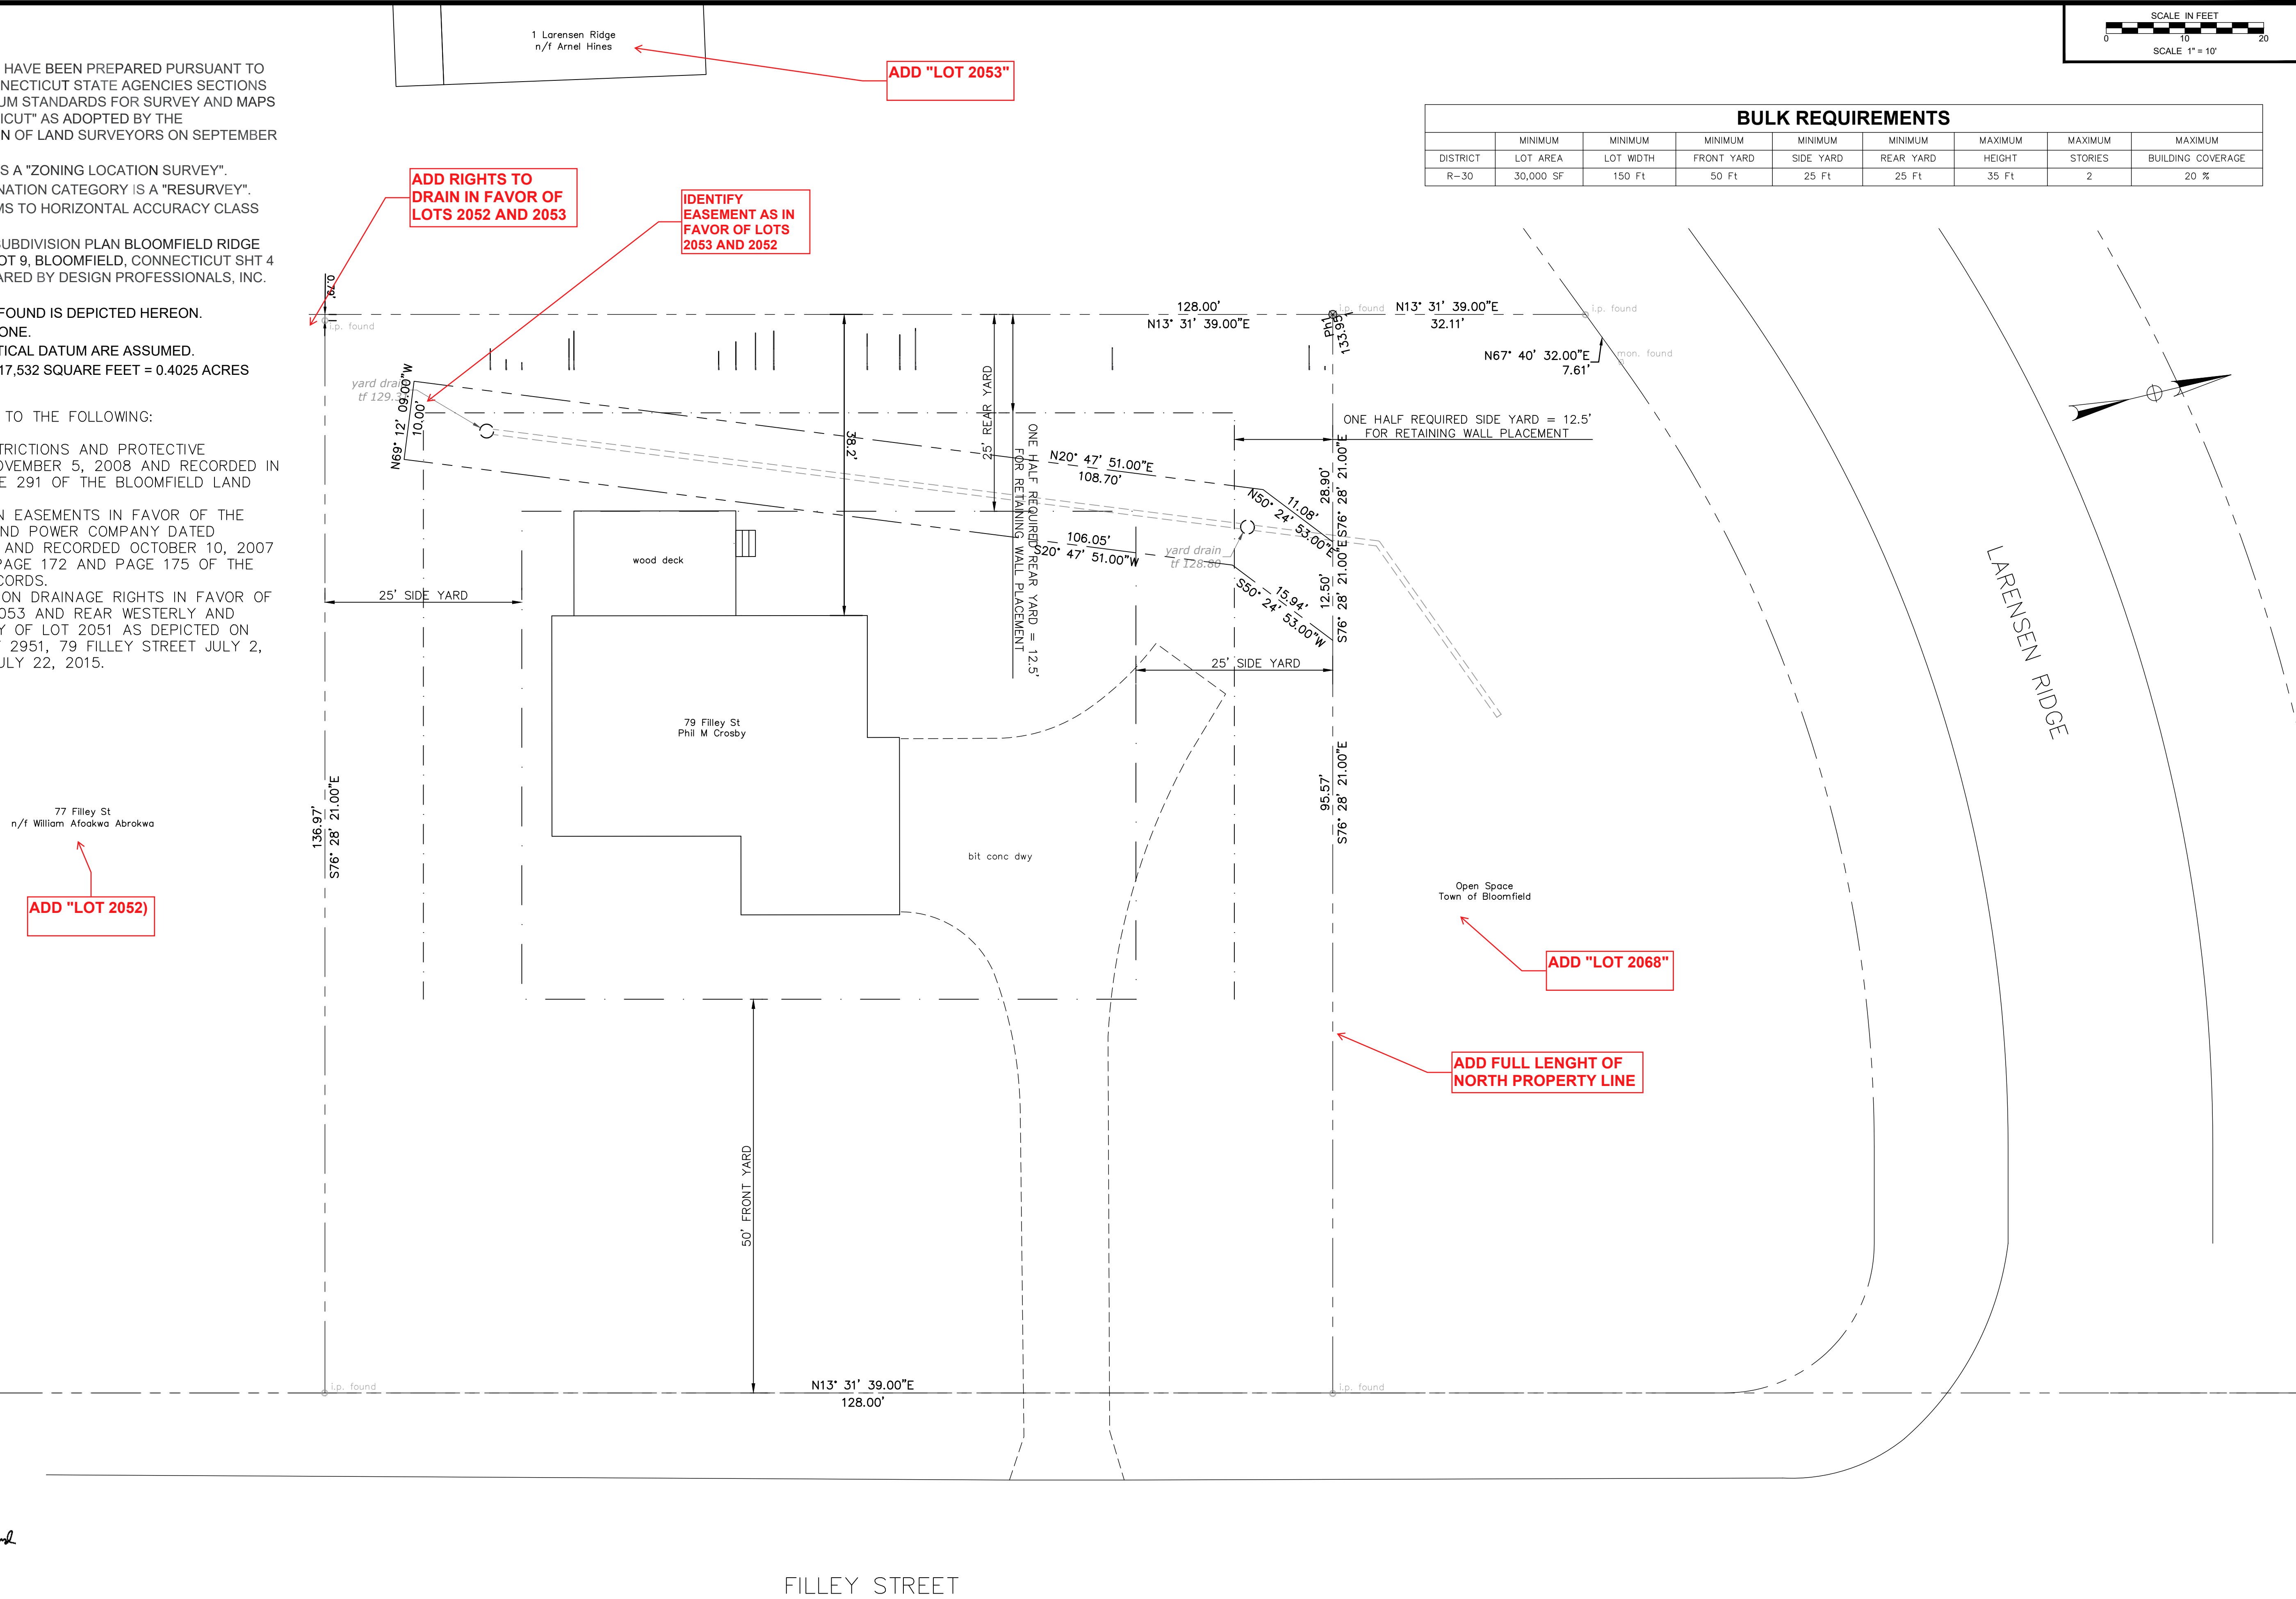


1. THIS SURVEY AND MAP HAVE BEEN PREPARED PURSUANT TO THE REGULATIONS OF CONNECTICUT STATE AGENCIES SECTIONS 20-300b-20 AND "THE MINIMUM STANDARDS FOR SURVEY AND MAPS IN THE STATE OF CONNECTICUT" AS ADOPTED BY THE CONNECTICUT ASSOCIATION OF LAND SURVEYORS ON SEPTEMBER 26, 1996.
2. THE TYPE OF SURVEY IS A "ZONING LOCATION SURVEY".
3. THE SURVEY DETERMINATION CATEGORY IS A "RESURVEY".
4. THE SURVEY CONFORMS TO HORIZONTAL ACCURACY CLASS A-2.
5. MAP REFERENCE: "RESUBDIVISION PLAN BLOOMFIELD RIDGE FILLEY STREET MAP 300 / LOT 9, BLOOMFIELD, CONNECTICUT SHT 4 OF 16, SCALE 1" = 40' PREPARED BY DESIGN PROFESSIONALS, INC ON 5/16/2005".
6. ALL MONUMENTATION FOUND IS DEPICTED HEREON.
7. PROPERTY IS IN R-30 ZONE.
8. HORIZONTAL AND VERTICAL DATUM ARE ASSUMED.
9. AREA OF PROPERTY = 17,532 SQUARE FEET = 0.4025 ACRES

1. DECLARATION OF RESTRICTIONS AND PROTECTIVE COVENANTS DATED NOVEMBER 5, 2008 AND RECORDED IN VOLUME 1510 AT PAGE 291 OF THE BLOOMFIELD LAND RECORDS
2. ELECTRIC DISTRIBUTION EASEMENTS IN FAVOR OF THE CONNECTICUT LIGHT AND POWER COMPANY DATED SEPTEMBER 25, 2007 AND RECORDED OCTOBER 10, 2007 IN VOLUME 1448 AT PAGE 172 AND PAGE 175 OF THE BLOOMFIELD LAND RECORDS.
3. SUBJECT TO SUBDIVISION DRAINAGE RIGHTS IN FAVOR OF LOT 2052 AND LOT 2053 AND REAR WESTERLY AND NORTHERLY BOUNDARY OF LOT 2051 AS DEPICTED ON THE ASBLUIT FOR LOT 2951, 79 FILLEY STREET JULY 2, 2015, AND REVISED JULY 22, 2015.

| BULK REQUIREMENTS |           |           |            |           |           |         |         |                   |
|-------------------|-----------|-----------|------------|-----------|-----------|---------|---------|-------------------|
|                   | MINIMUM   | MINIMUM   | MINIMUM    | MINIMUM   | MAXIMUM   | MAXIMUM | MAXIMUM |                   |
| DISTRICT          | LOT AREA  | LOT WIDTH | FRONT YARD | SIDE YARD | REAR YARD | HEIGHT  | STORIES | BUILDING COVERAGE |
| R-30              | 30,000 SF | 150 Ft    | 50 Ft      | 25 Ft     | 25 Ft     | 35 Ft   | 2       | 20 %              |

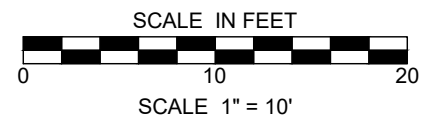

THIS SURVEY WAS CONDUCTED ON THE GROUND  
IN SEPTEMBER 2024 AND TO MY KNOWLEDGE  
AND BELIEF IS SUBSTANTIALLY CORRECT.

DATE: APR. 15, 2025  
SCALE: AS NOTED  
DESIGNED BY: AMD  
DRAWN BY: AMD  
CHECKED BY: BC  
APPROVED BY: JAC

**CARDINAL**  
ENGINEERING ASSOCIATES

**PROPOSED RETAINING WALL  
79 FILLEY STREET  
BLOOMFIELD, CONNECTICUT  
SURVEY**

## SURVEY

1



